



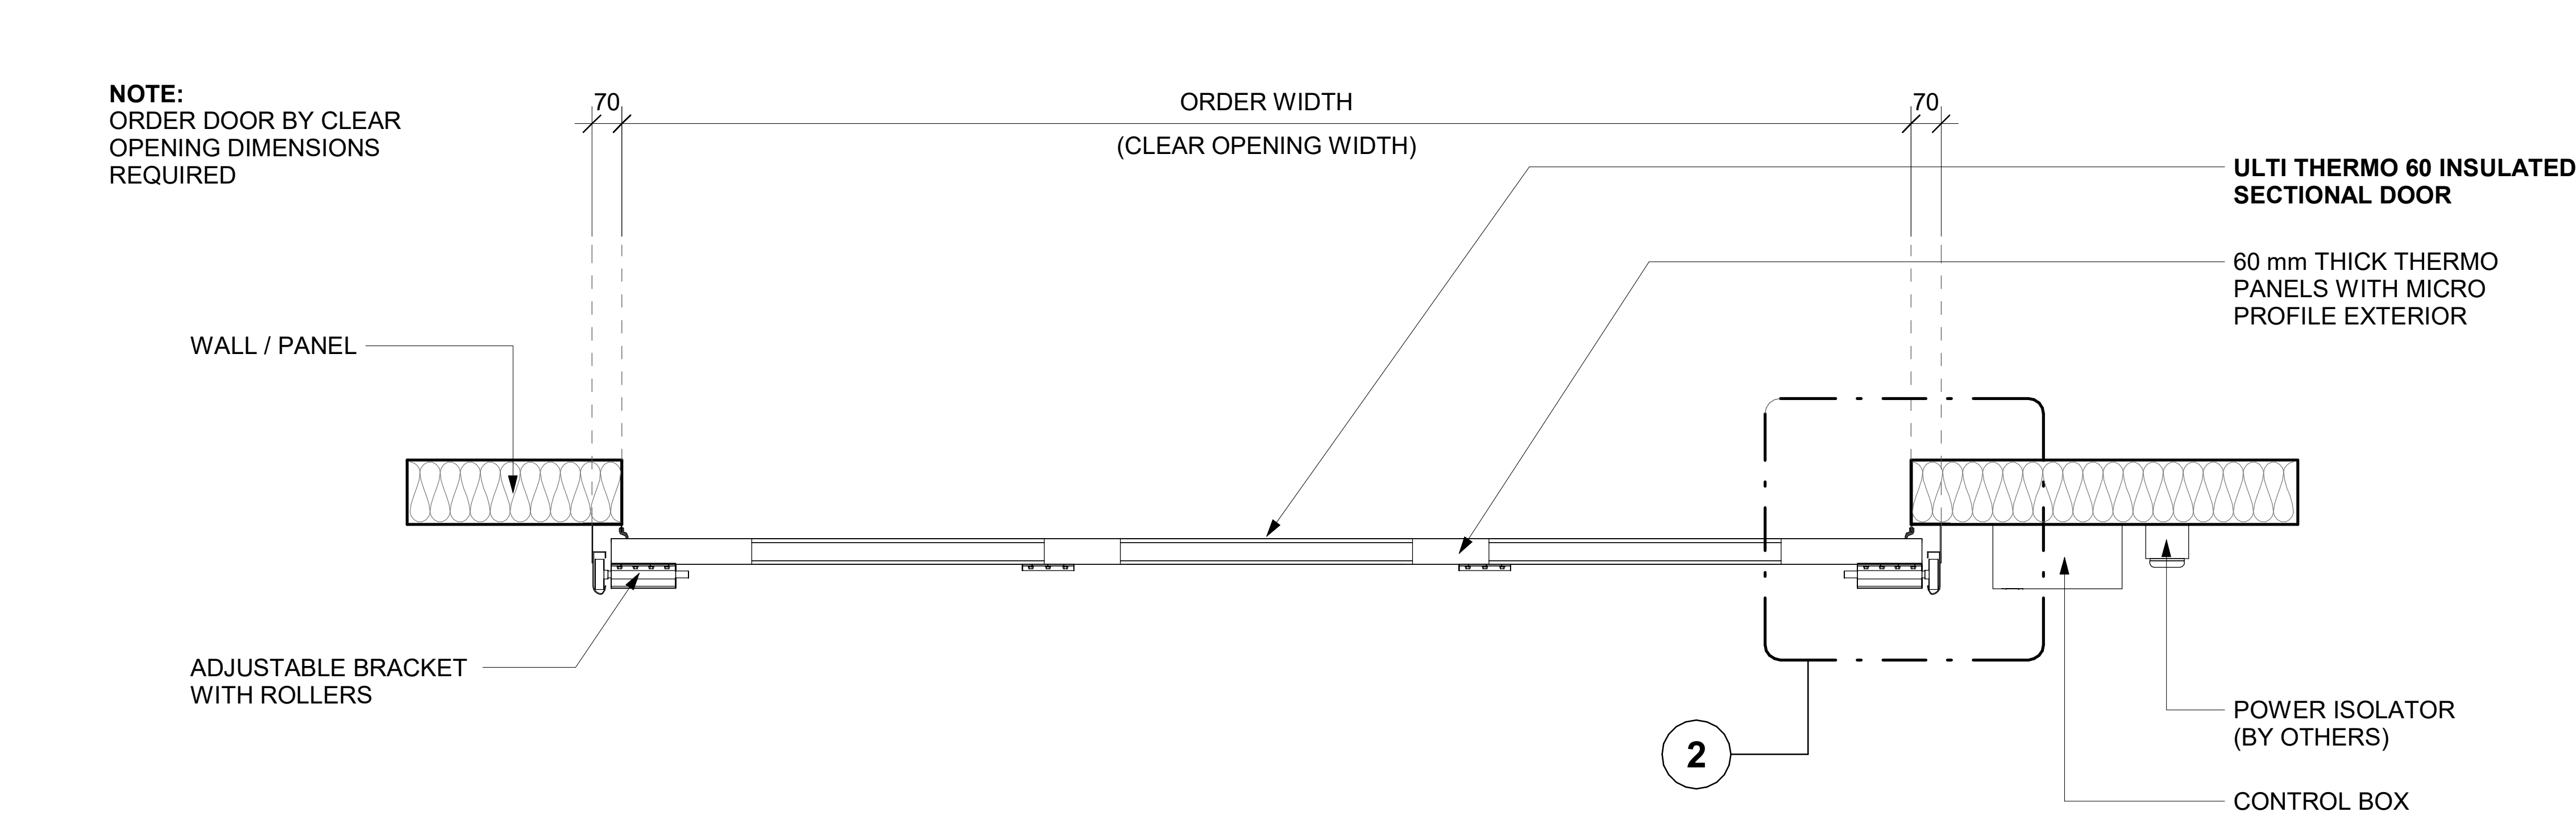


1 **FLOOR PLAN VIEW**

SCALE: 1:10 MTS.

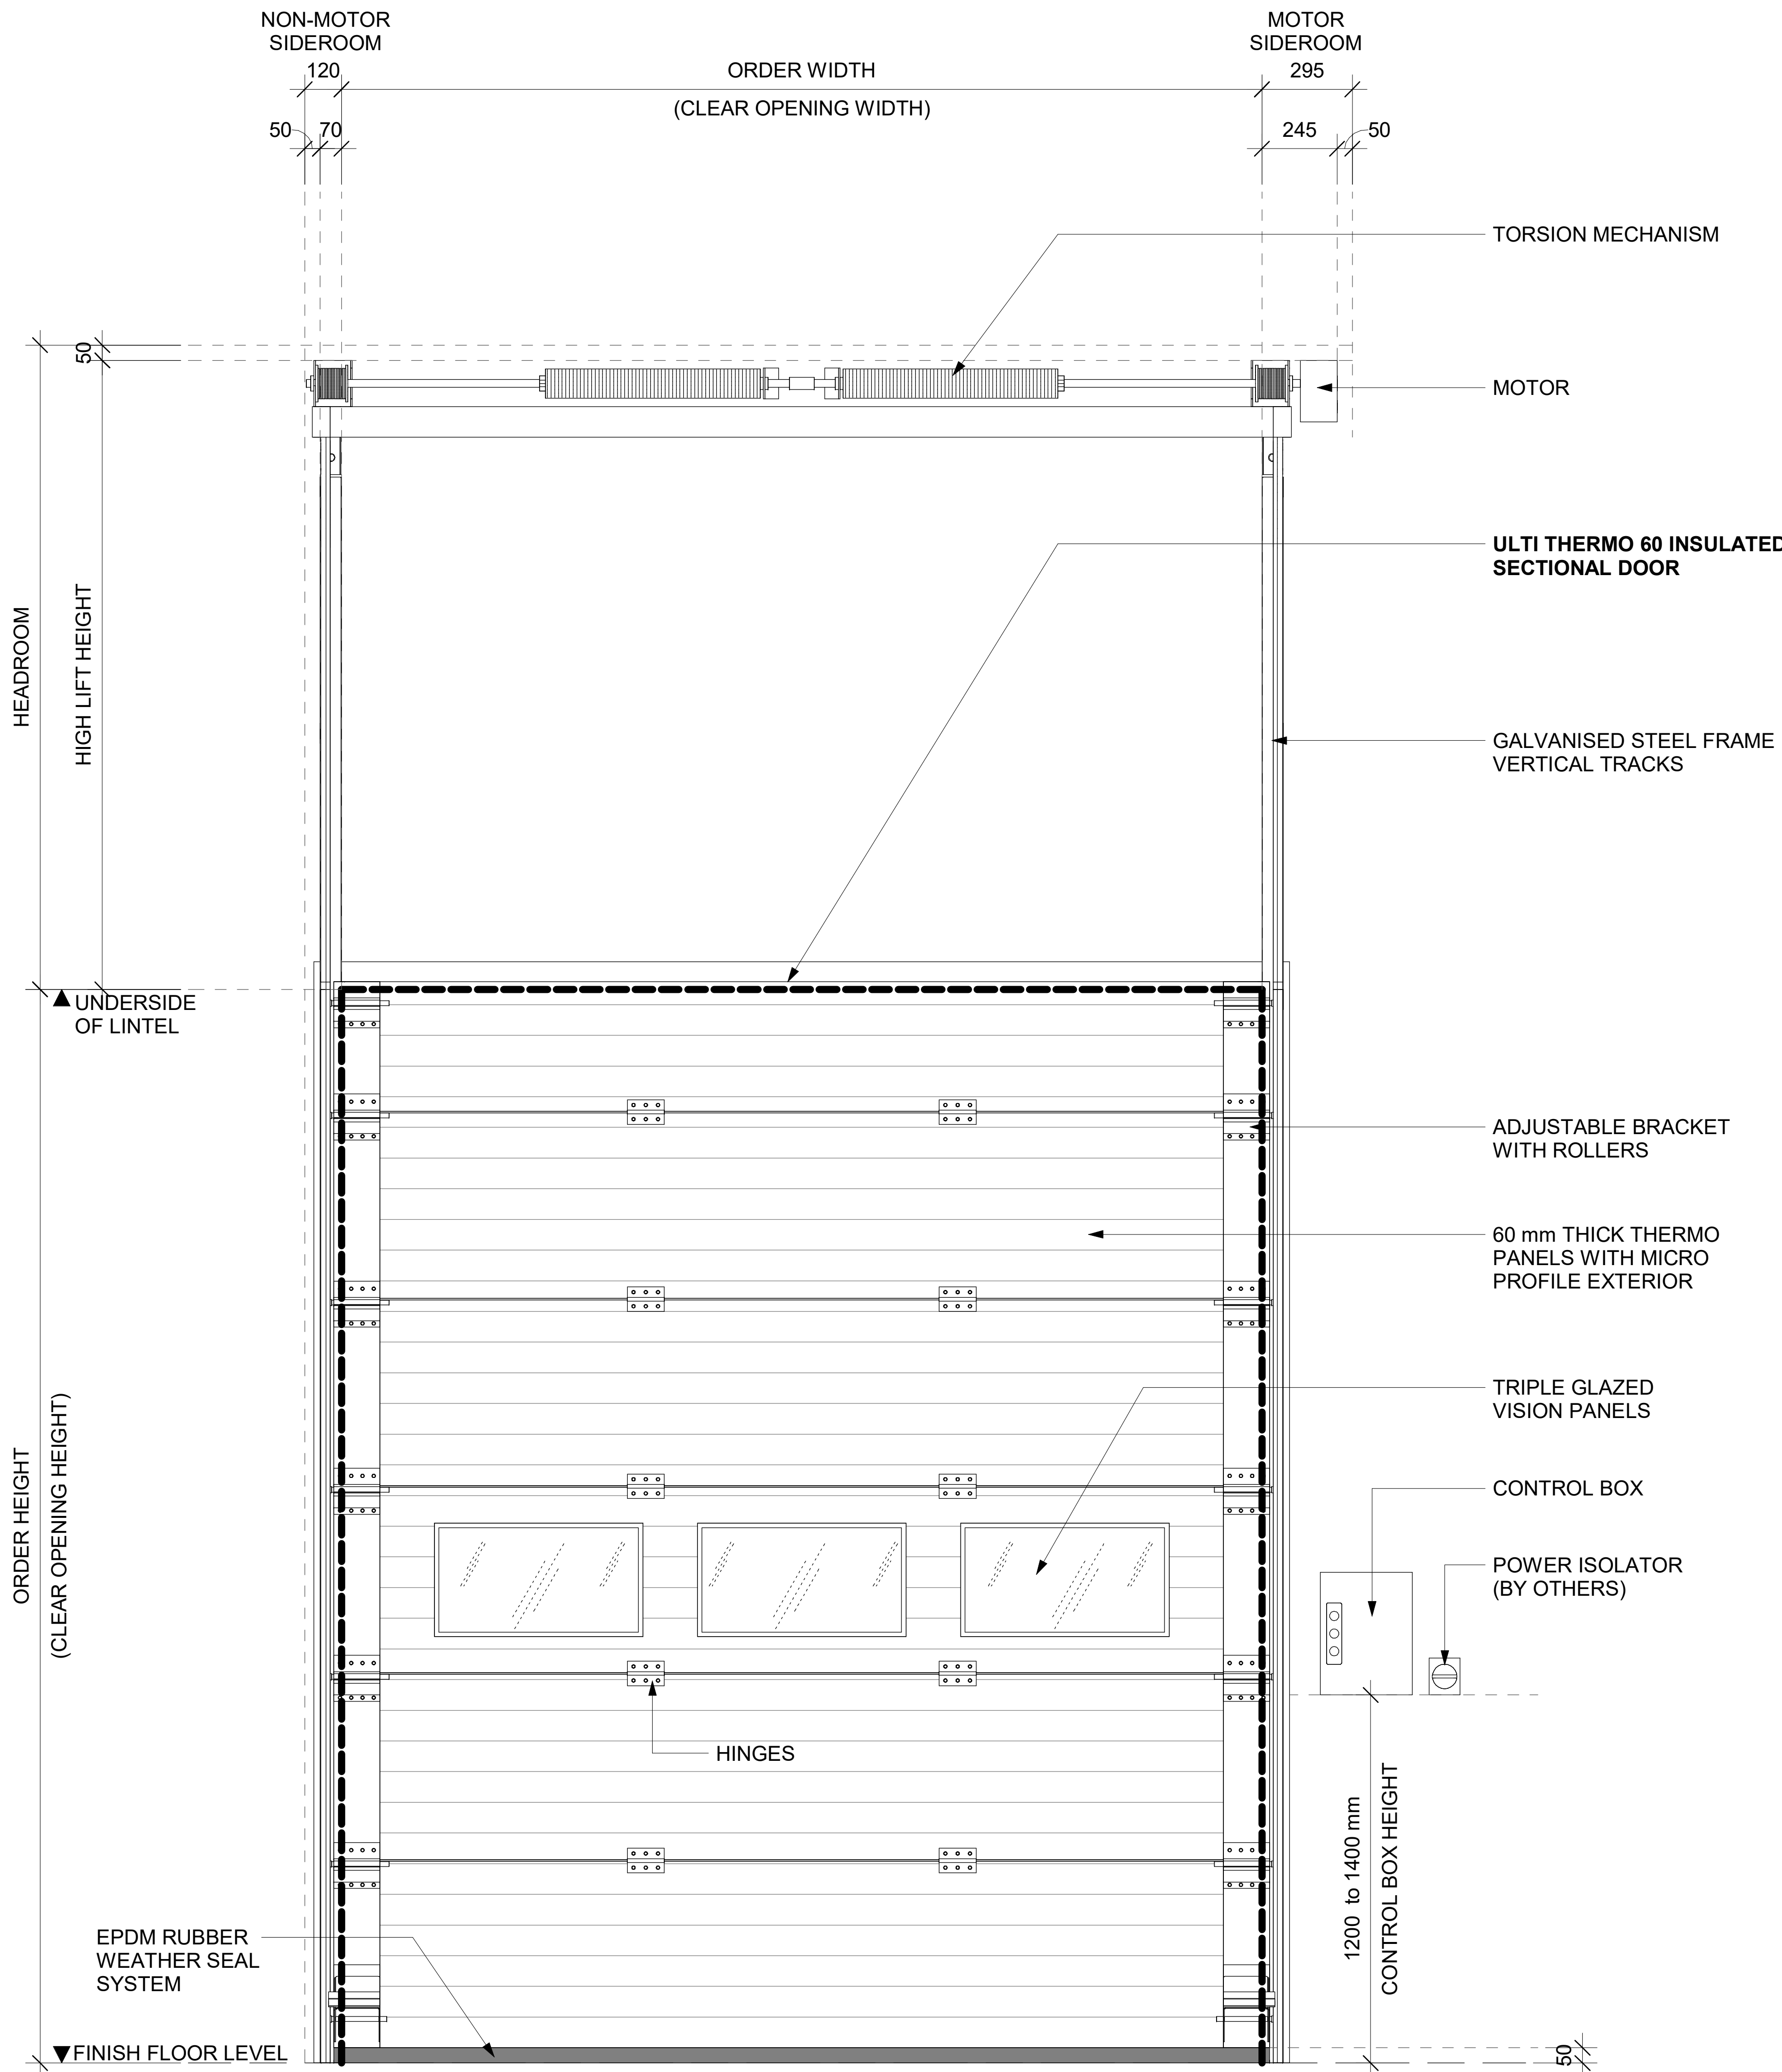


3 **FRONT ELEVATION VIEW**

SCALE: 1:12 MTS.

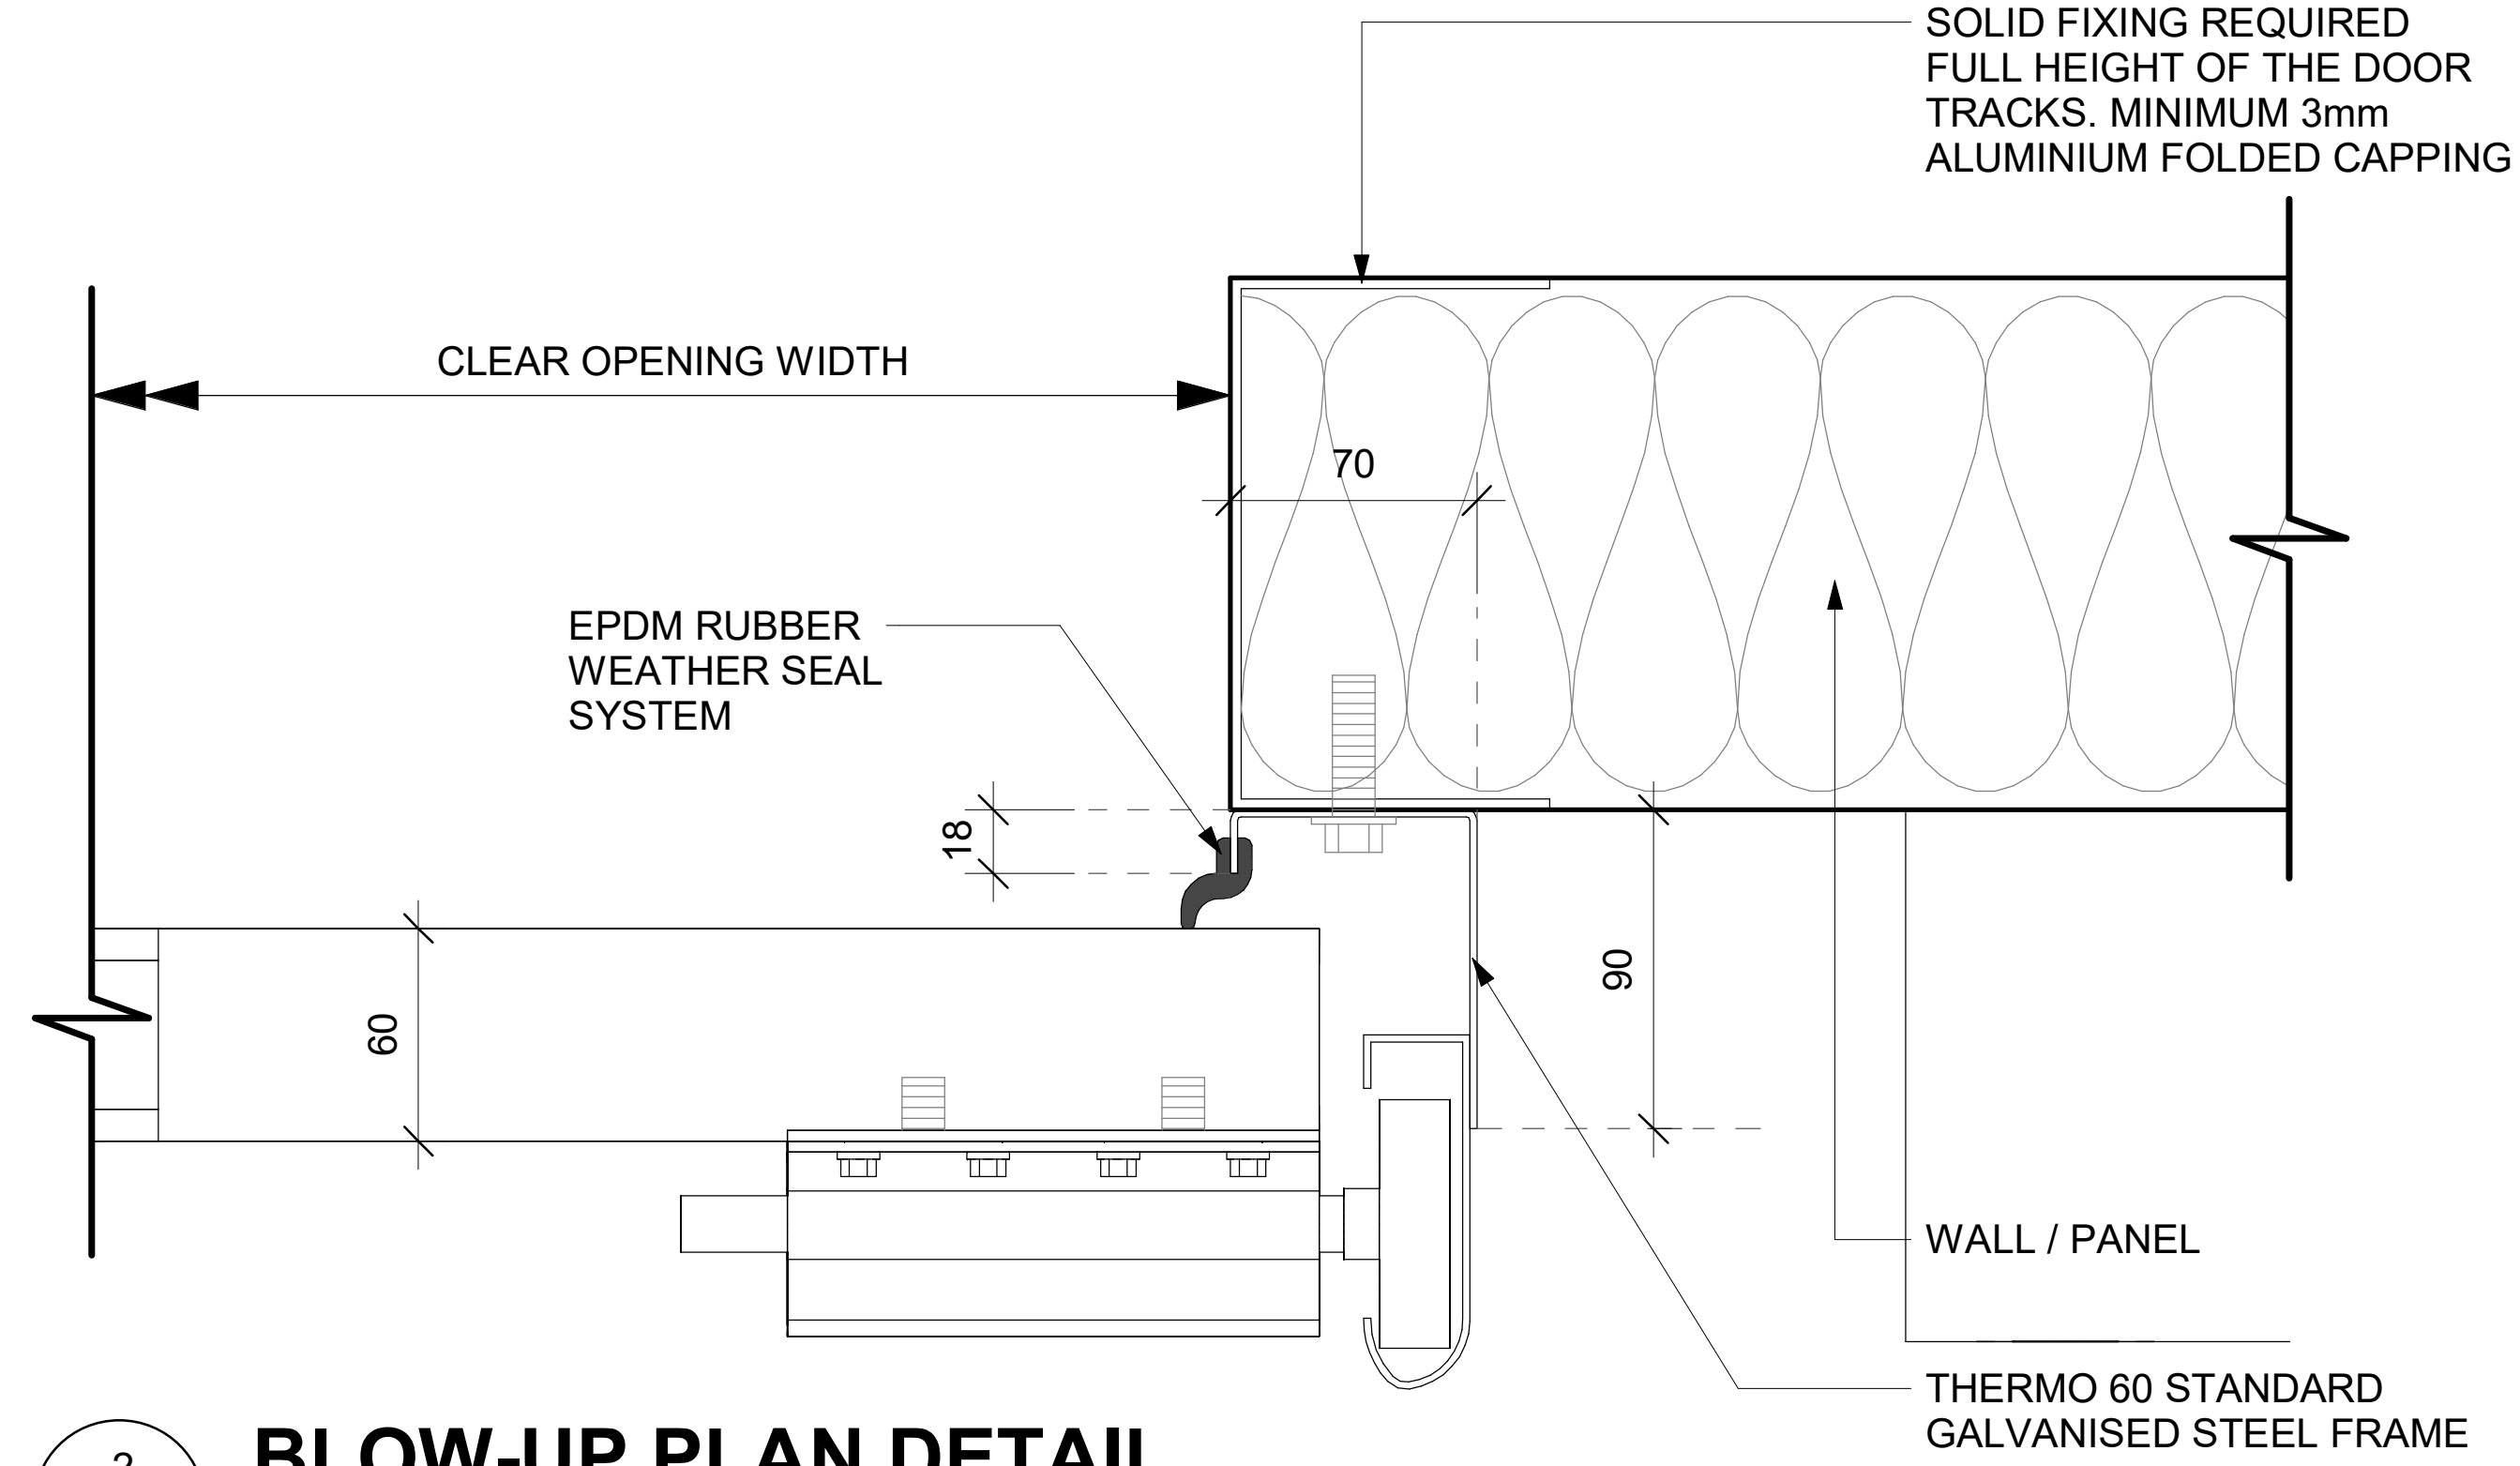

2 **BLOW-UP PLAN DETAIL**

SCALE: 1:2 MTS.

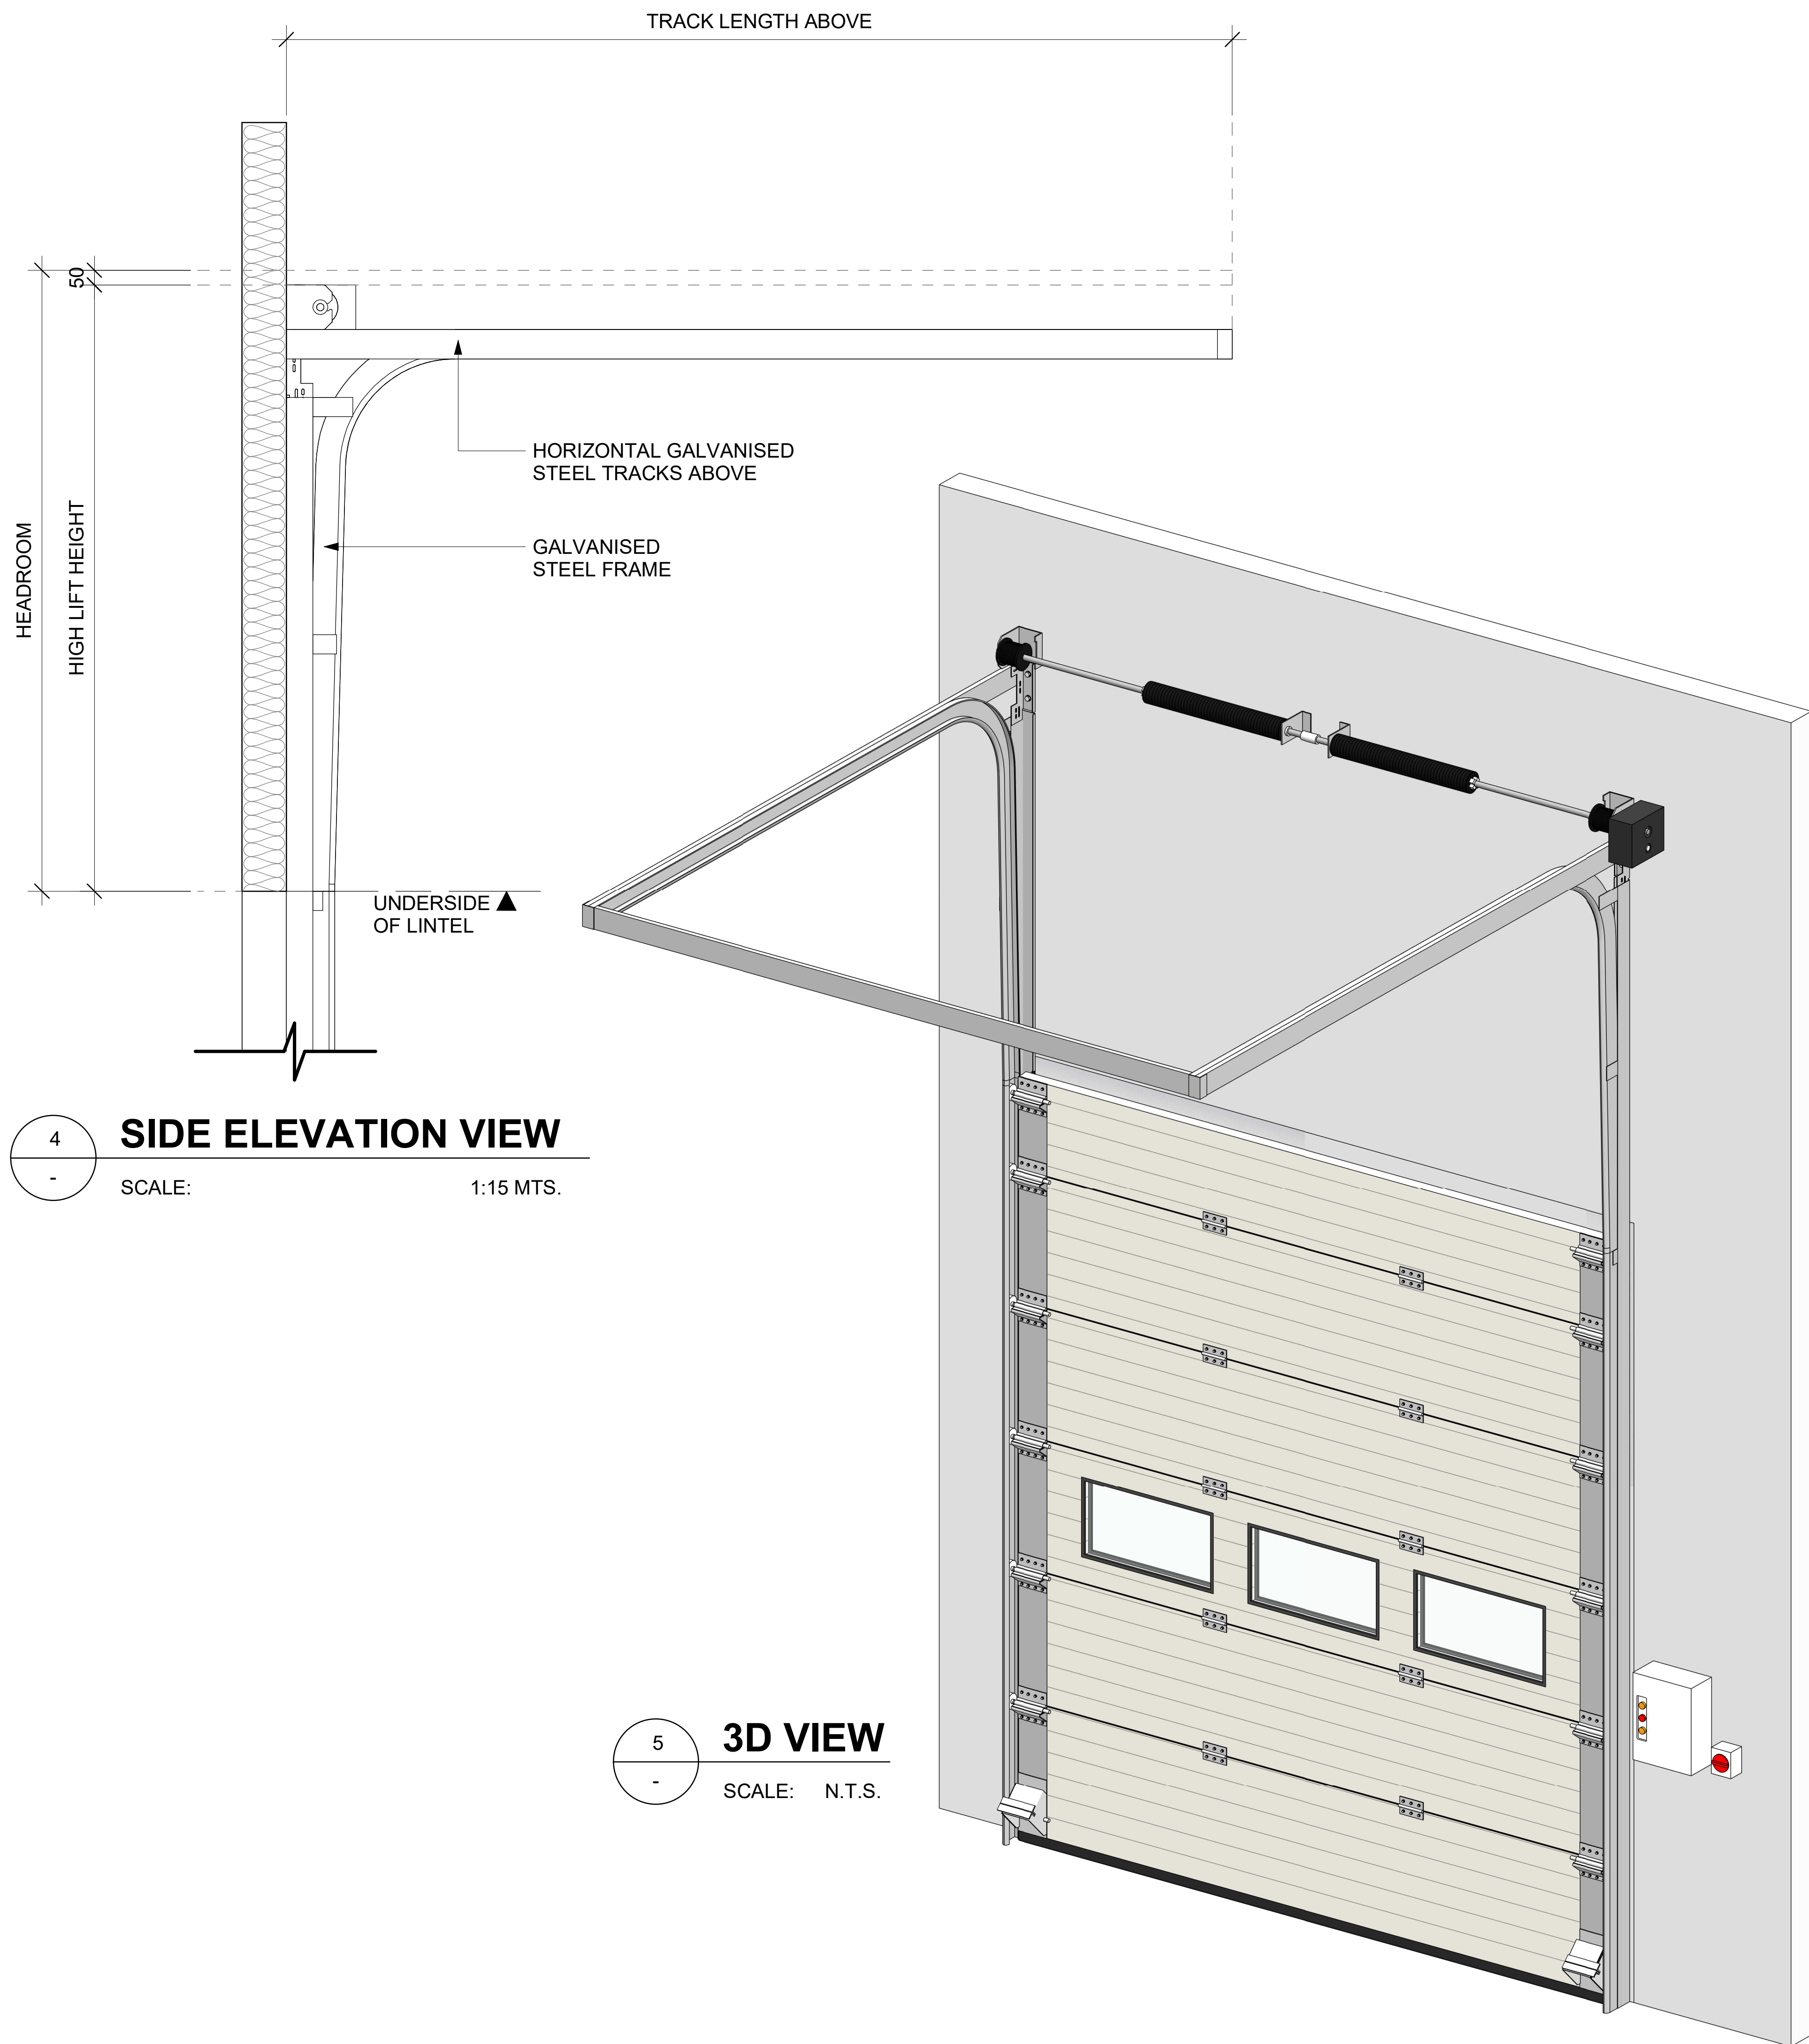

4 **SIDE ELEVATION VIEW**

SCALE: 1:15 MTS.

**ulti
group**

© Ulti Group Ltd, 2021

NOTE:

CONTACT ULTI GROUP FOR ANY
CUSTOMISATIONS AND TO DISCUSS
PROJECT SPECIFIC INFORMATION

www.ultigroup.co.nz
hello@ultigroup.co.nz
Phone: 0800 807 753
105 Glover Road, Hawera, 4610

SPECIFICATIONS :

RELEASED VERSION NO. : **VERSION 1**

PRODUCT GROUP : **SECTIONAL DOORS**

PRODUCT ID : **00000**

APPLICATION : **INTERNAL & EXTERNAL**

STANDARD SIZE : **3000 mm WIDE x 3500 mm HIGH**

MINIMUM SIZE : **2000 mm WIDE x 2000 mm HIGH**

MAXIMUM SIZE : **8000 mm WIDE x 6000 mm HIGH**

HEADROOM : **HIGH LIFT HEIGHT + 50 mm**

SIDE ROOM - MOTOR SIDE : **295 mm**

SIDE ROOM - NON MOTOR SIDE : **120 mm**

STANDARD FRAME
MATERIAL : **GALVANISED STEEL**

STANDARD FRAME
COLOUR : **GALVANISED FINISH**

STANDARD PANEL
MATERIAL : **60 mm THICK THERMO
PANELS WITH MICRO
PROFILE EXTERIOR**

PANEL COLOUR
(INSIDE / OUTSIDE) : **RAL 9002 - STANDARD**

VISION PANELS : **STANDARD RECTANGULAR
TRIPLE GLAZED VISION
PANEL (680 mm x 370 mm)**

POWER SUPPLY : **3 PHASE, 400V + NEUTRAL
+ EARTH 16 Amp 50 Hz**

TITLE:

**ULTI THERMO 60
INSULATED SECTIONAL
DOOR - HIGH LIFT**

SHEET NO. :
1 OF 1

DATE :
NOV. 15, 2021

DRAWING NUMBER :

THERMO60-SECT-HIGH-001

APPROVED BY : J.PRESTIDGE

DRAWN BY : J.ENRIQUEZ

SCALE : As indicated **SHT. SIZE :** A0

*All dimensions are in millimeters unless otherwise specified