

NOTE:

CONTACT ULTI GROUP FOR ANY CUSTOMISATIONS AND TO DISCUSS PROJECT SPECIFIC INFORMATION

www.ultigroup.co.nz
hello@ultigroup.co.nz
Phone: 0800 807 753
105 Glover Road, Hawera, 4610

SPECIFICATIONS :

RELEASED VERSION NO. : **VERSION 1**

PRODUCT GROUP : **HIGH SPEED DOORS**

PRODUCT ID : **00000**

APPLICATION : **INTERNAL & EXTERNAL**

STANDARD SIZE : **5000 mm WIDE x 5000 mm HIGH**

MINIMUM SIZE : **3000 mm WIDE x 3000 mm HIGH**

MAXIMUM SIZE : **10500 mm WIDE x 8000 mm HIGH (MAXIMUM 50 m²)**

HEADROOM : **1200 - 1300 mm (SIZE DEPENDANT)**

SIDE ROOM - MOTOR SIDE : **200 mm**

SIDE ROOM - NON MOTOR SIDE : **200 mm**

STANDARD FRAME MATERIAL : **GALVANISED STEEL**

STANDARD FRAME COLOUR : **GALVANISED FINISH**

STANDARD CURTAIN MATERIAL : **REINFORCED PVC FABRIC CURTAIN**

CURTAIN COLOUR (INSIDE / OUTSIDE) : **RAL 6018 - STANDARD**

VISION PANELS : **2 ROWS (STANDARD)**

POWER SUPPLY : **3 PHASE, 400V + NEUTRAL + EARTH 15 Amp**

TITLE:

ULTI FOLD PLUS

SHEET NO. : **1 OF 1**

DATE : **JULY 2, 2020**

DRAWING NUMBER :


UFD-PLUS-001

APPROVED BY : **Q.ALLISON**

DRAWN BY : **J.ENRIQUEZ**

SCALE : **As indicated** SHT. SIZE : **A0**

*All dimensions are in millimeters unless otherwise specified

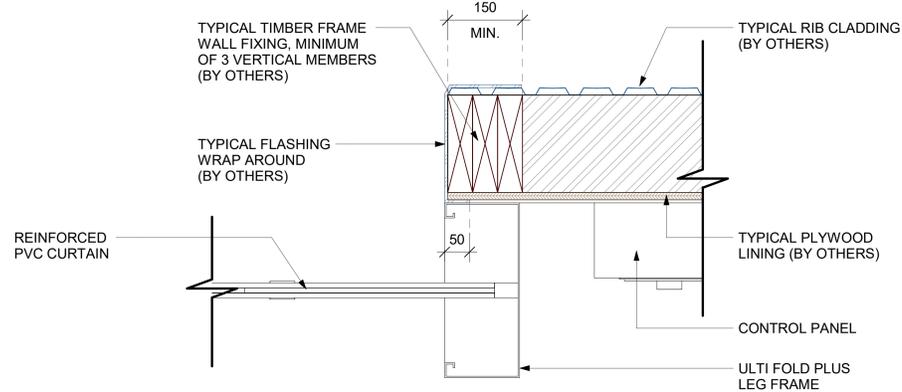


1 TYPICAL WALL FIXING DETAIL
SCALE: 1:5 MTS.

NOTE:
ORDER DOORS BY CLEAR OPENING DIMENSION REQUIRED

50mm INDUSTRIAL GRADE LIFTING STRAPS (INSIDE OR OUTSIDE OPTION)

GALVANISED STEEL PROPRIETARY LEG FRAME WITH INTERNAL TAPERED LEG DESIGNED TO ENHANCE SEAL AND PROVIDE MORE VERMIN PROOFING


2 FLOOR PLAN VIEW
SCALE: 1:20 MTS.

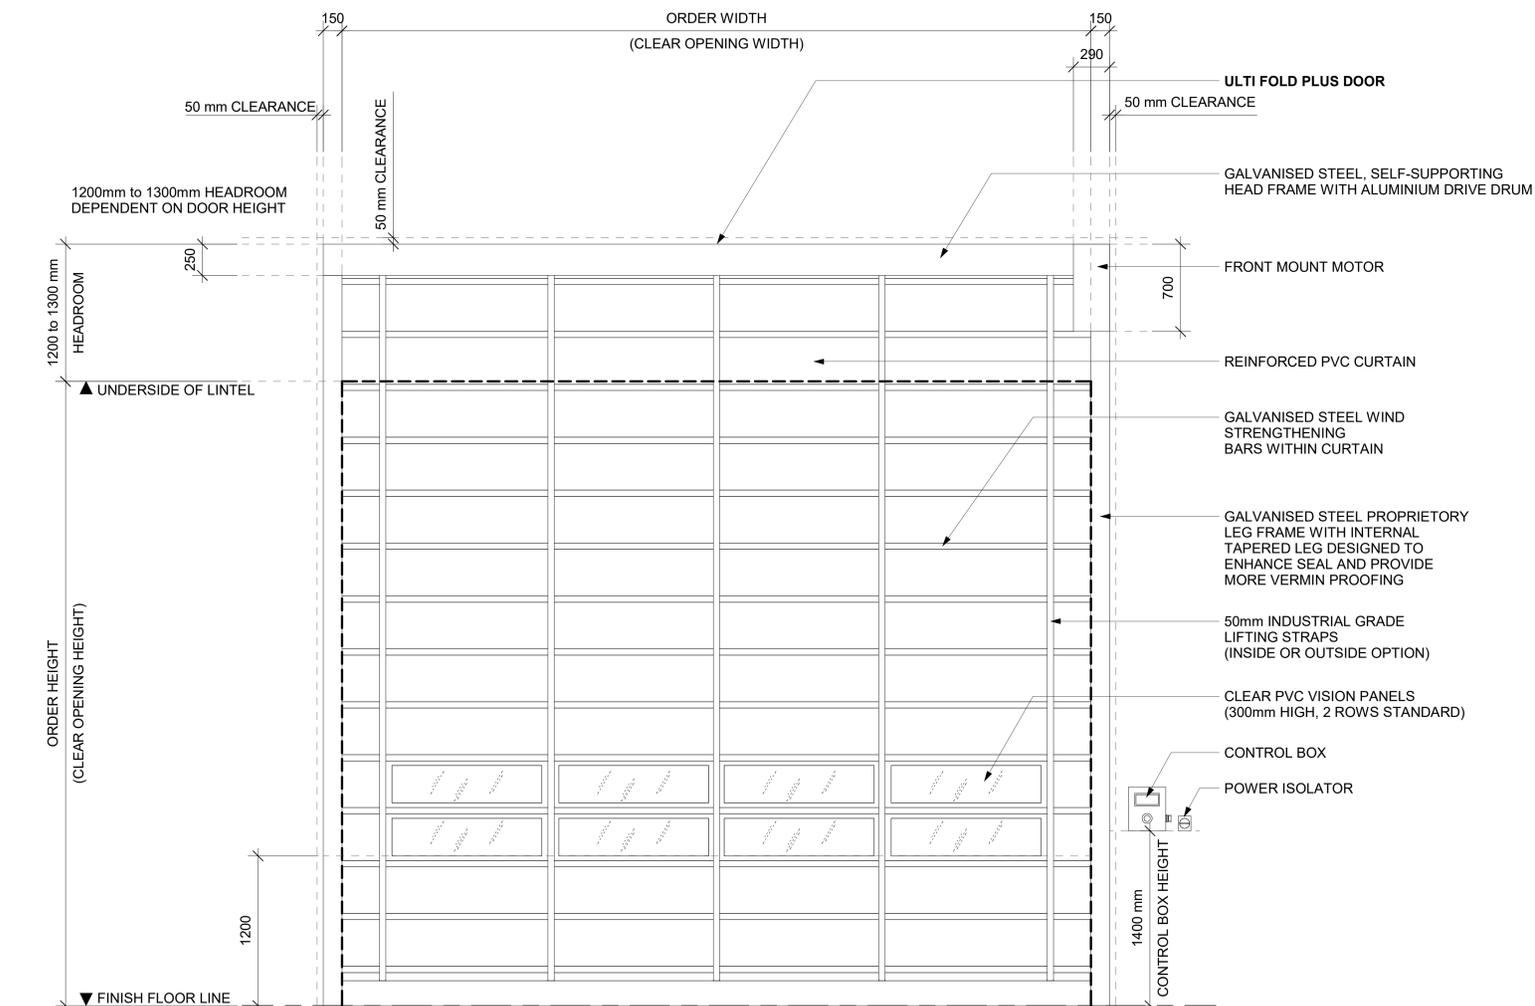

3 FRONT ELEVATION VIEW
SCALE: 1:20 MTS.



5 3D VIEW
SCALE: N.T.S.

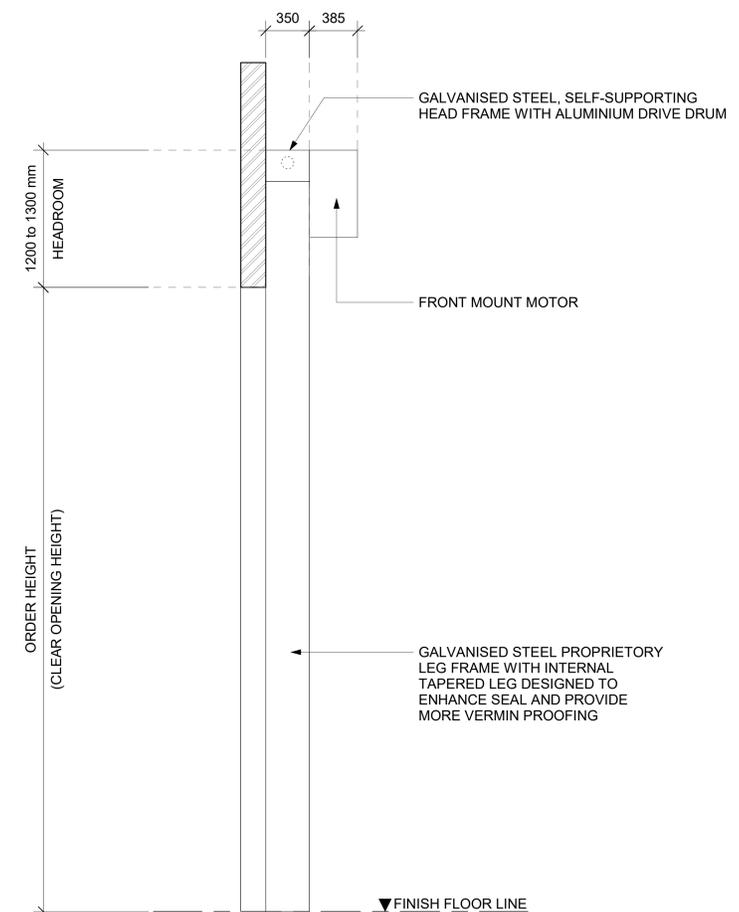

4 SIDE ELEVATION VIEW
SCALE: 1:20 MTS.