


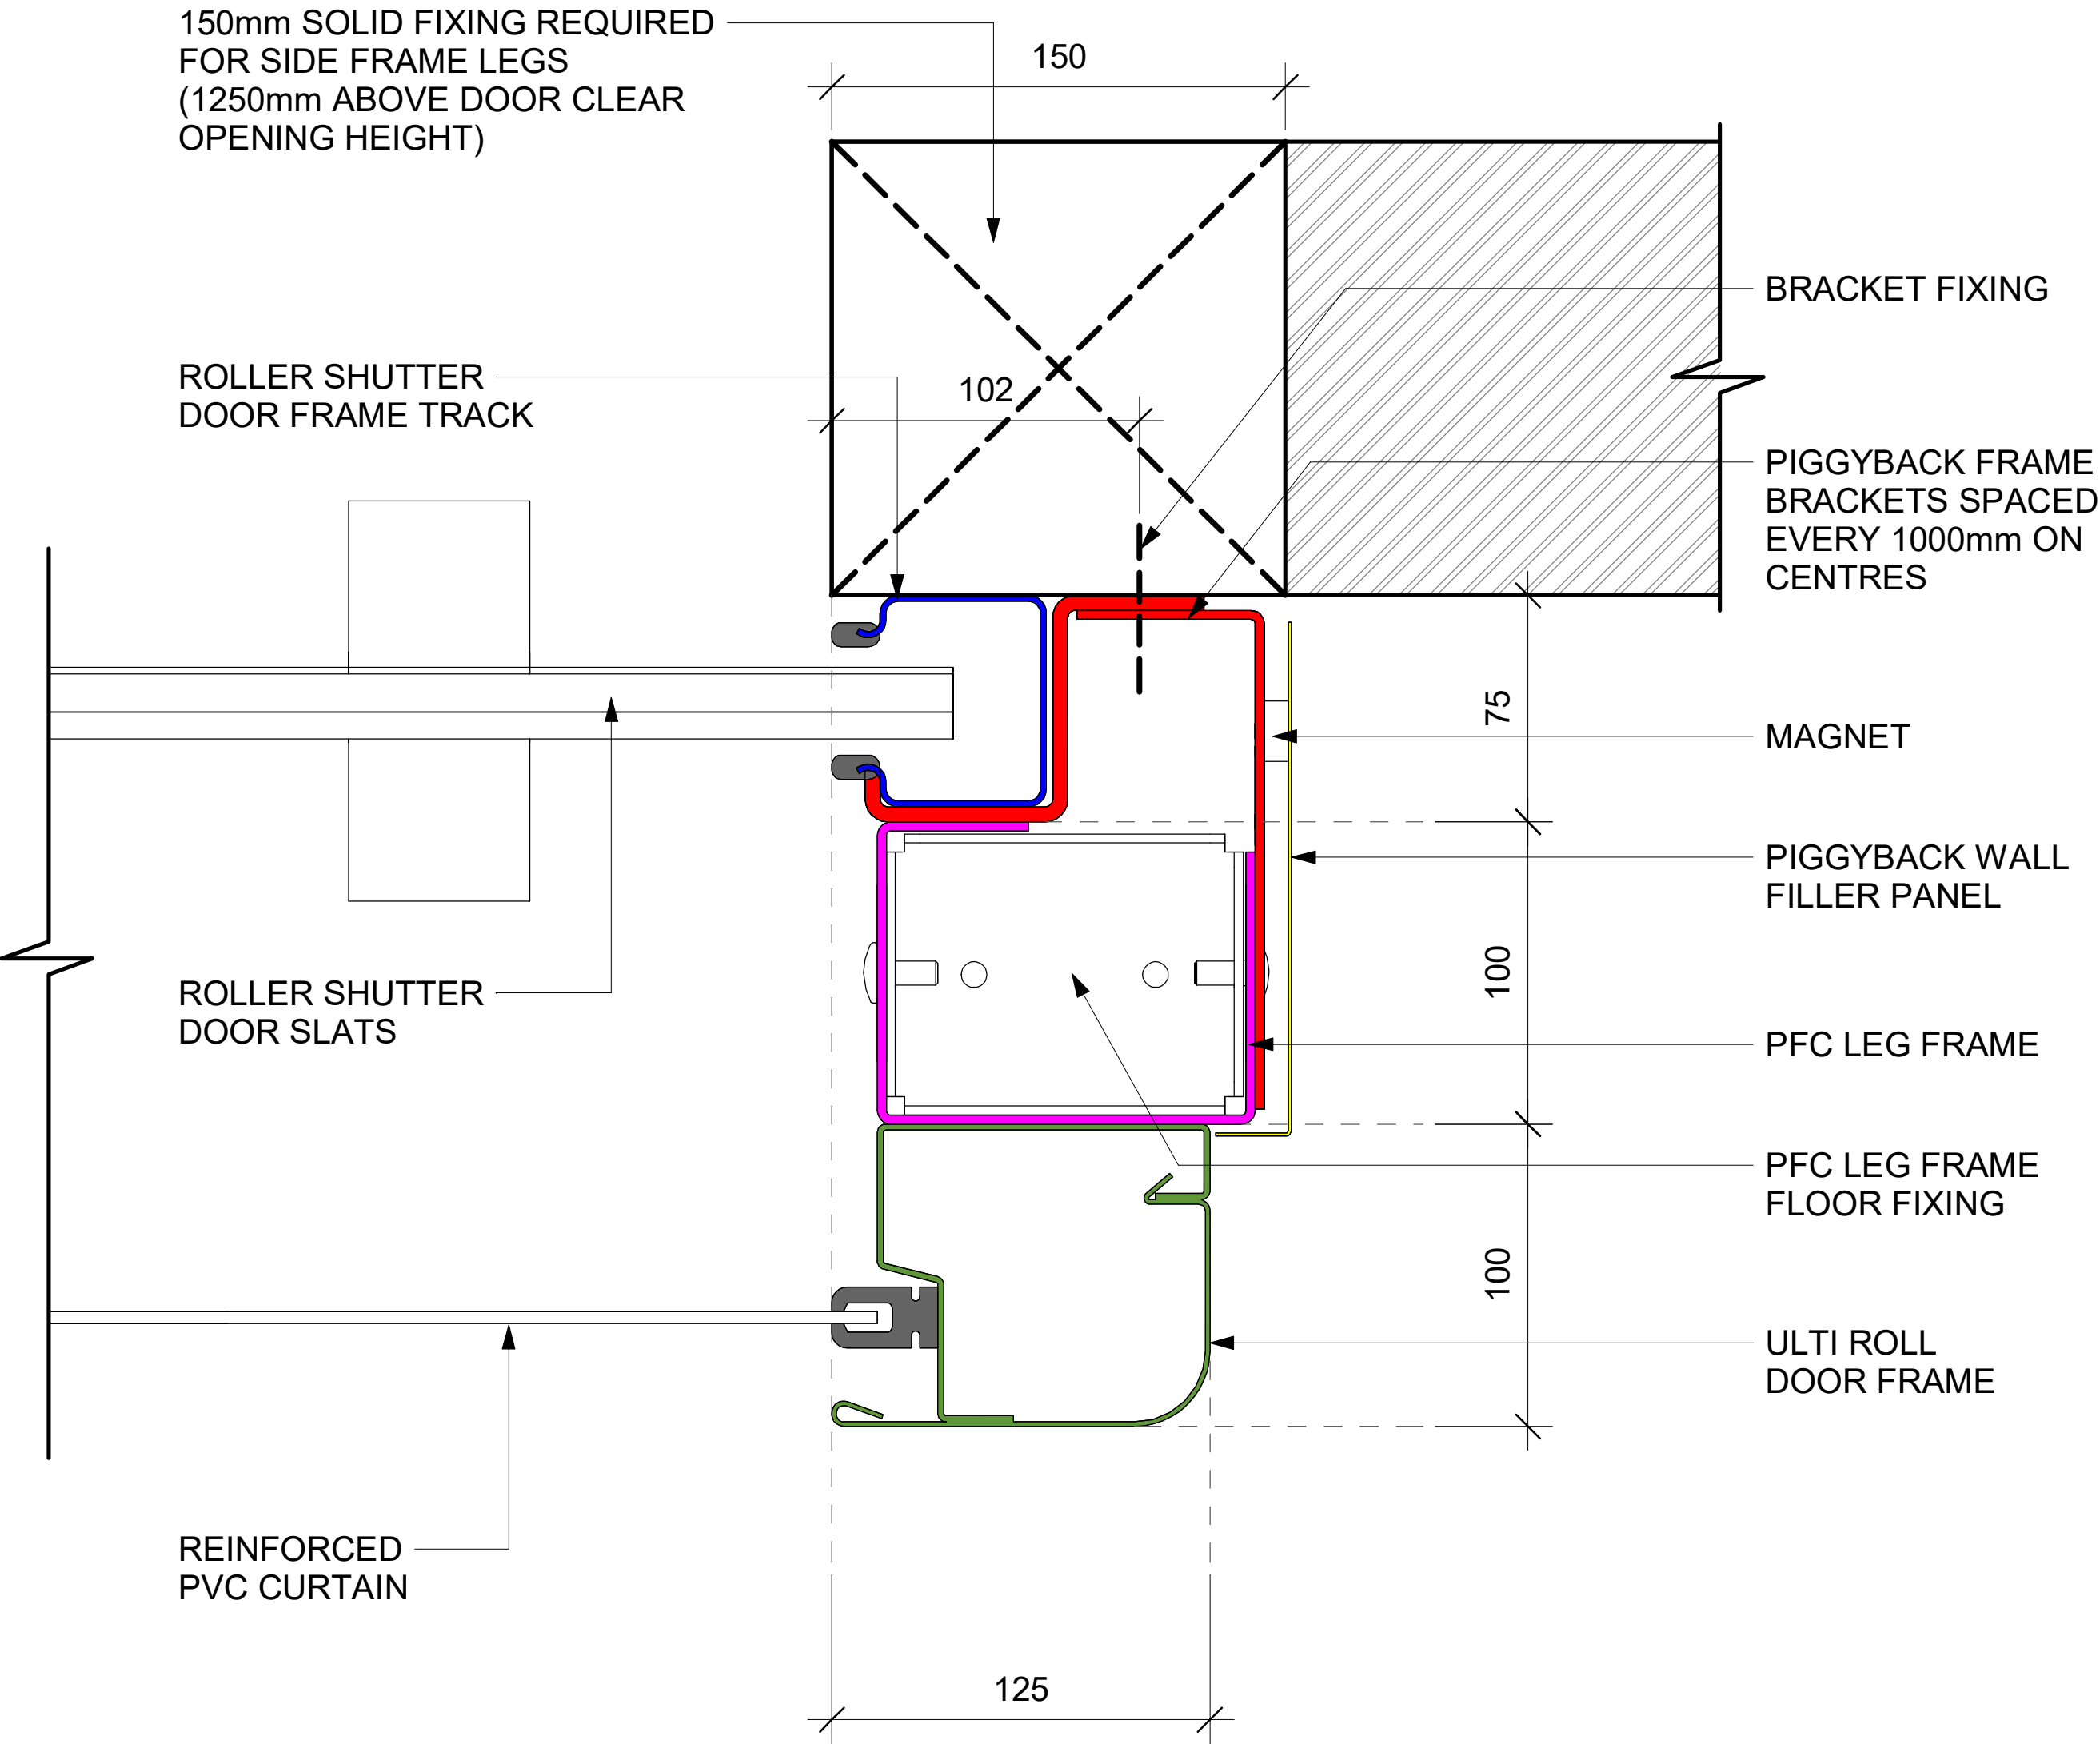


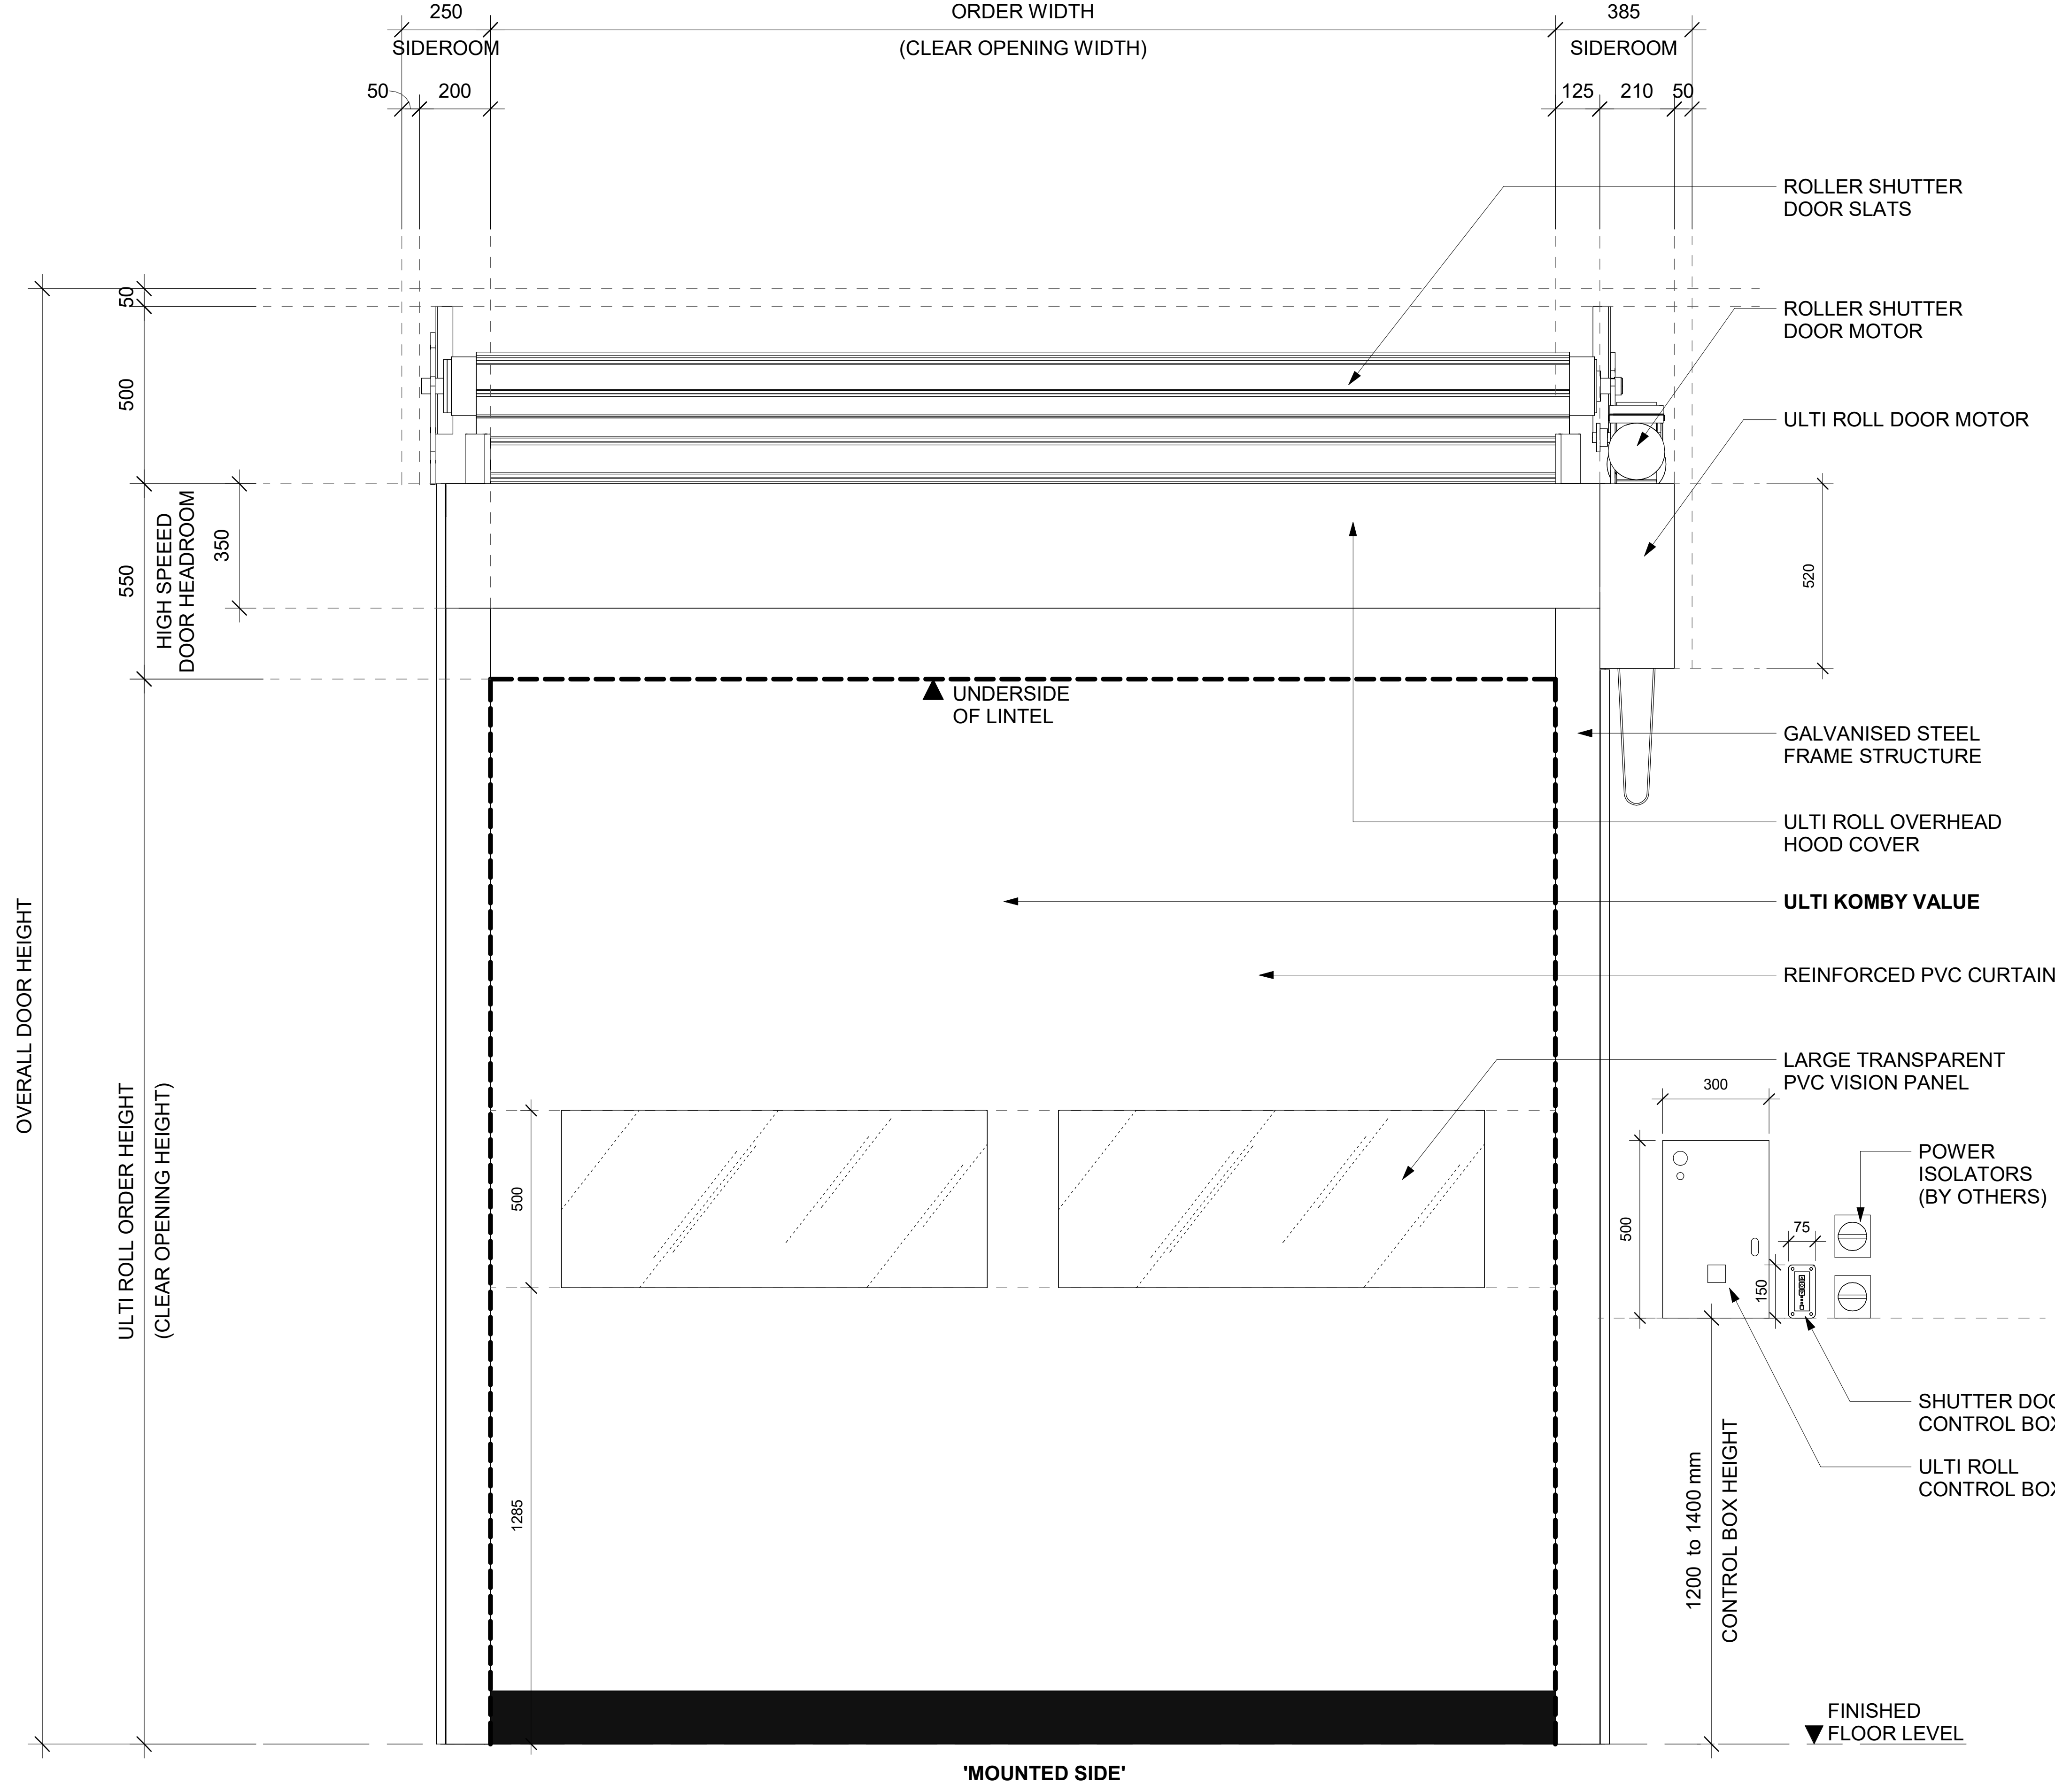

1
-
DETAIL 'A' PLAN VIEW
SCALE: 1:2 MTS.

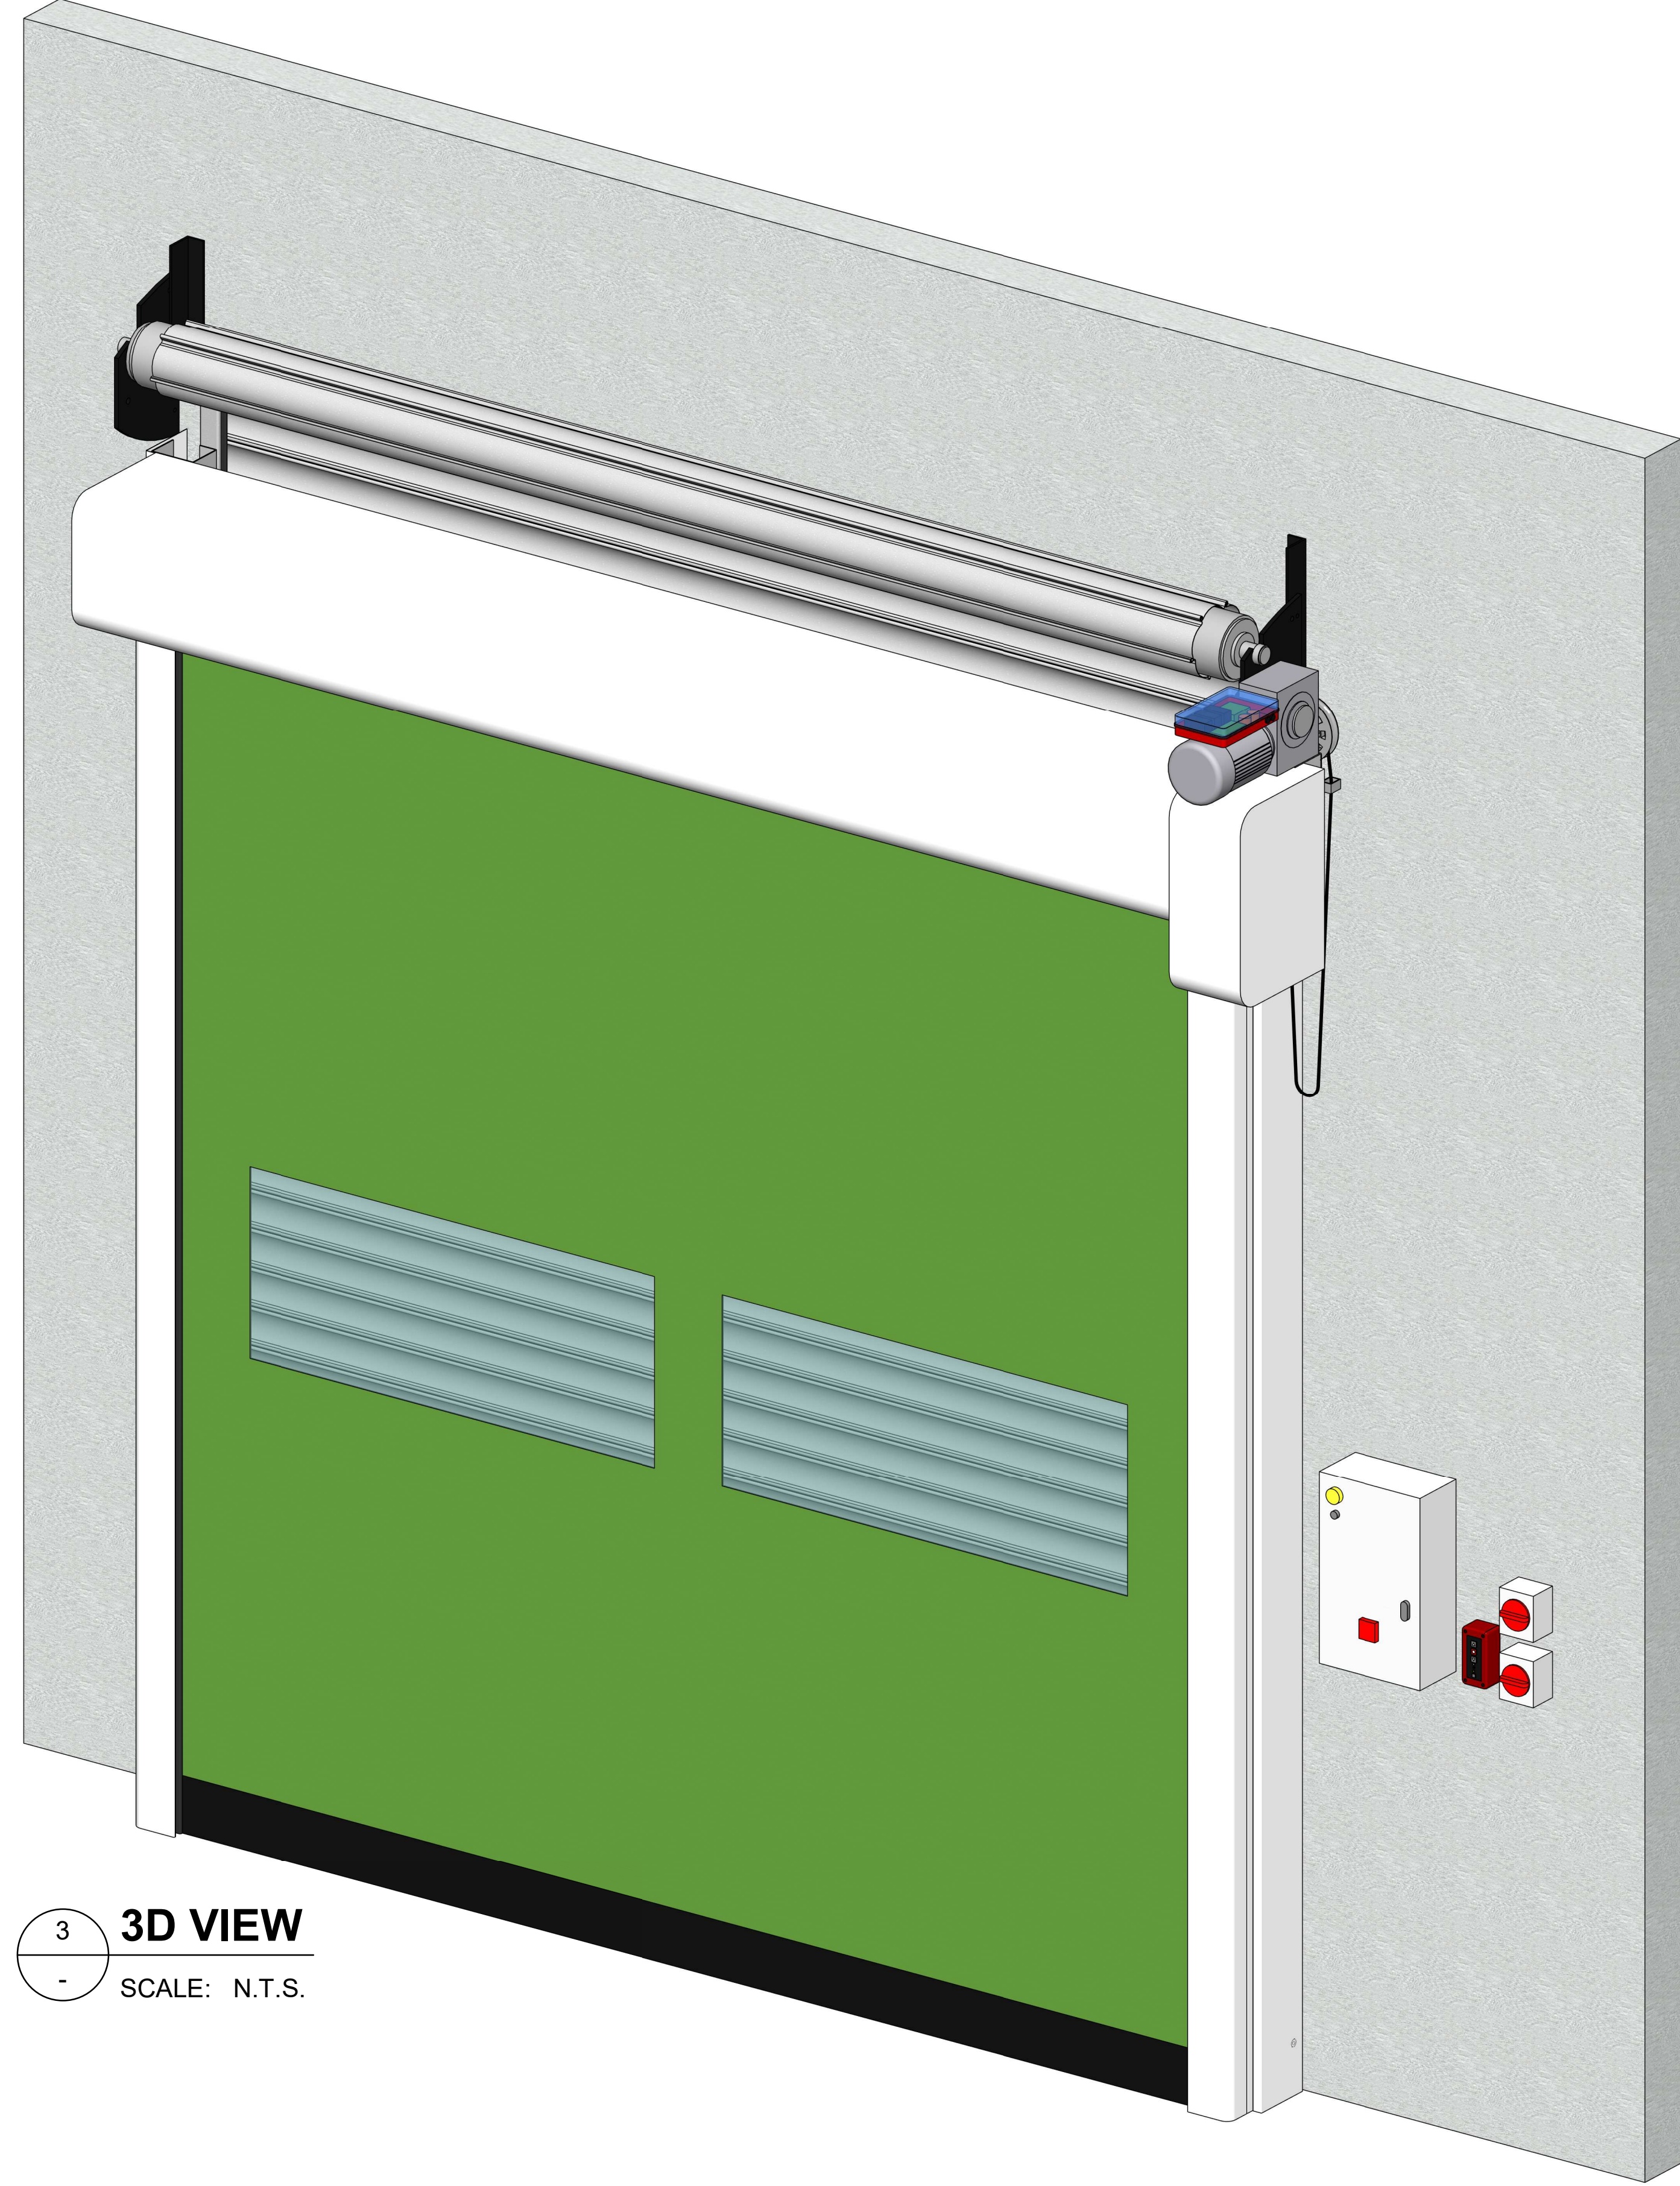

2
-
FRONT ELEVATION VIEW
SCALE: 1:10 MTS.

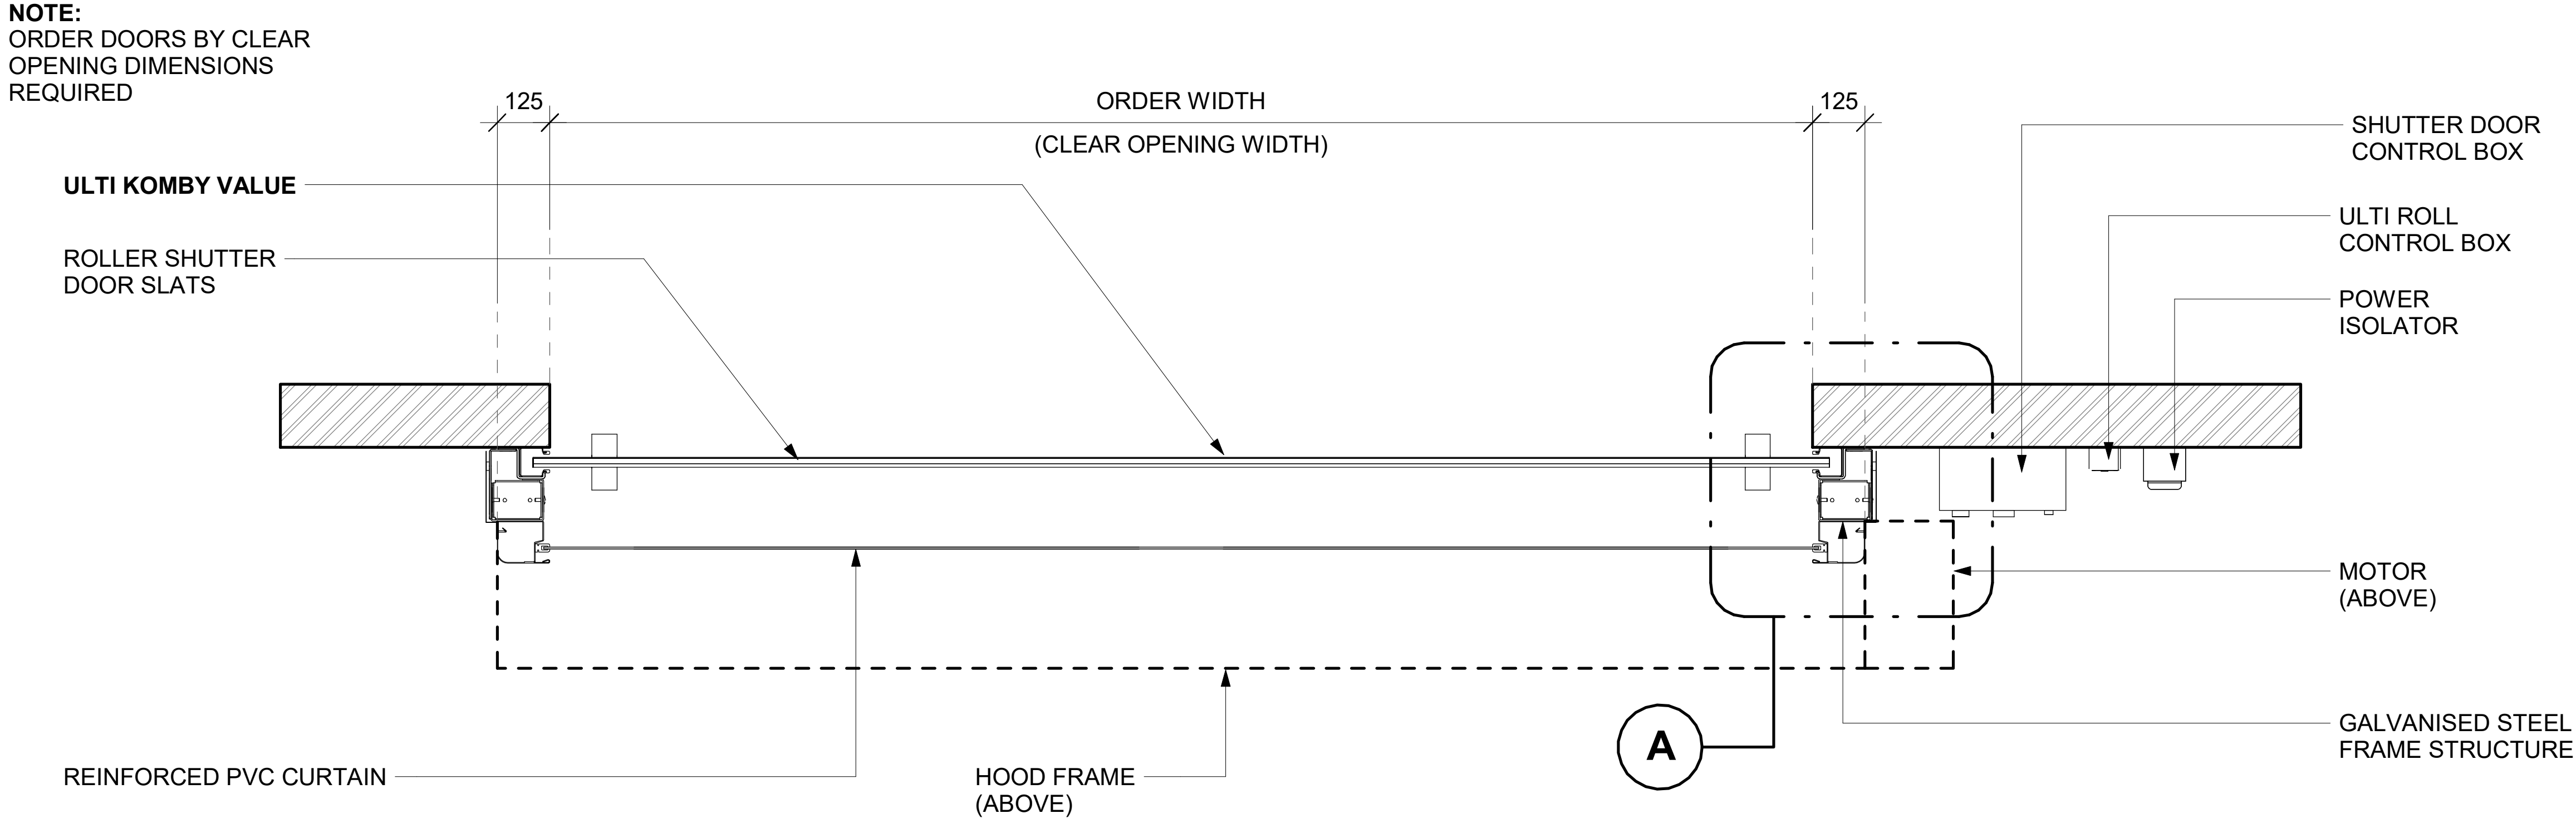

4
-
FLOOR PLAN VIEW
SCALE: 1:10 MTS.



© Ulti Group Ltd, 2022

NOTE:

CONTACT ULTI GROUP FOR ANY CUSTOMISATIONS AND TO DISCUSS PROJECT SPECIFIC INFORMATION

www.ultigroup.co.nz
hello@ultigroup.co.nz
Phone: 0800 807 753
105 Glover Road, Hawera, 4610

- SPECIFICATIONS :**
- RELEASED VERSION NO. : **VERSION 3**
- PRODUCT GROUP : **HIGH SPEED DOORS**
- PRODUCT ID : **00000**
- APPLICATION : **INTERNAL & EXTERNAL**
- STANDARD SIZE : **3500 mm WIDE x 4000 mm HIGH**
- MINIMUM SIZE : **2000 mm WIDE x 2000 mm HIGH**
- MAXIMUM SIZE : **6000 mm WIDE x 5400 mm HIGH (MAXIMUM 25 m²)**
- HEADROOM : **1325 mm**
- SIDE ROOM - MOTOR SIDE : **385 mm**
- SIDE ROOM - NON MOTOR SIDE : **250 mm**
- STANDARD FRAME MATERIAL : **GALVANISED STEEL**
- STANDARD FRAME COLOUR : **RAL 9010 - WHITE**
- STANDARD CURTAIN MATERIAL : **REINFORCED PVC FABRIC CURTAIN**
- CURTAIN COLOUR (INSIDE / OUTSIDE) : **RAL 6018 - STANDARD**
- VISION PANELS : **1 ROW (STANDARD)**
- POWER SUPPLY : **3 PHASE, 400V + NEUTRAL + EARTH 15 Amp**

TITLE:

**ULTI KOMBY VALUE
ROLLER SHUTTER &
HIGH SPEED DOOR**

SHEET NO. : 1 OF 1

DATE : SEPT. 21, 2022

DRAWING NUMBER :

ULTIKOMBY-VALUE-001

APPROVED BY : J.PRESTIDGE

DRAWN BY : J.ENRIQUEZ

SCALE : As indicated

SHT. SIZE : A0

*All dimensions are in millimeters unless otherwise specified