



NOTE:
ORDER DOORS BY CLEAR
OPENING DIMENSIONS
REQUIRED

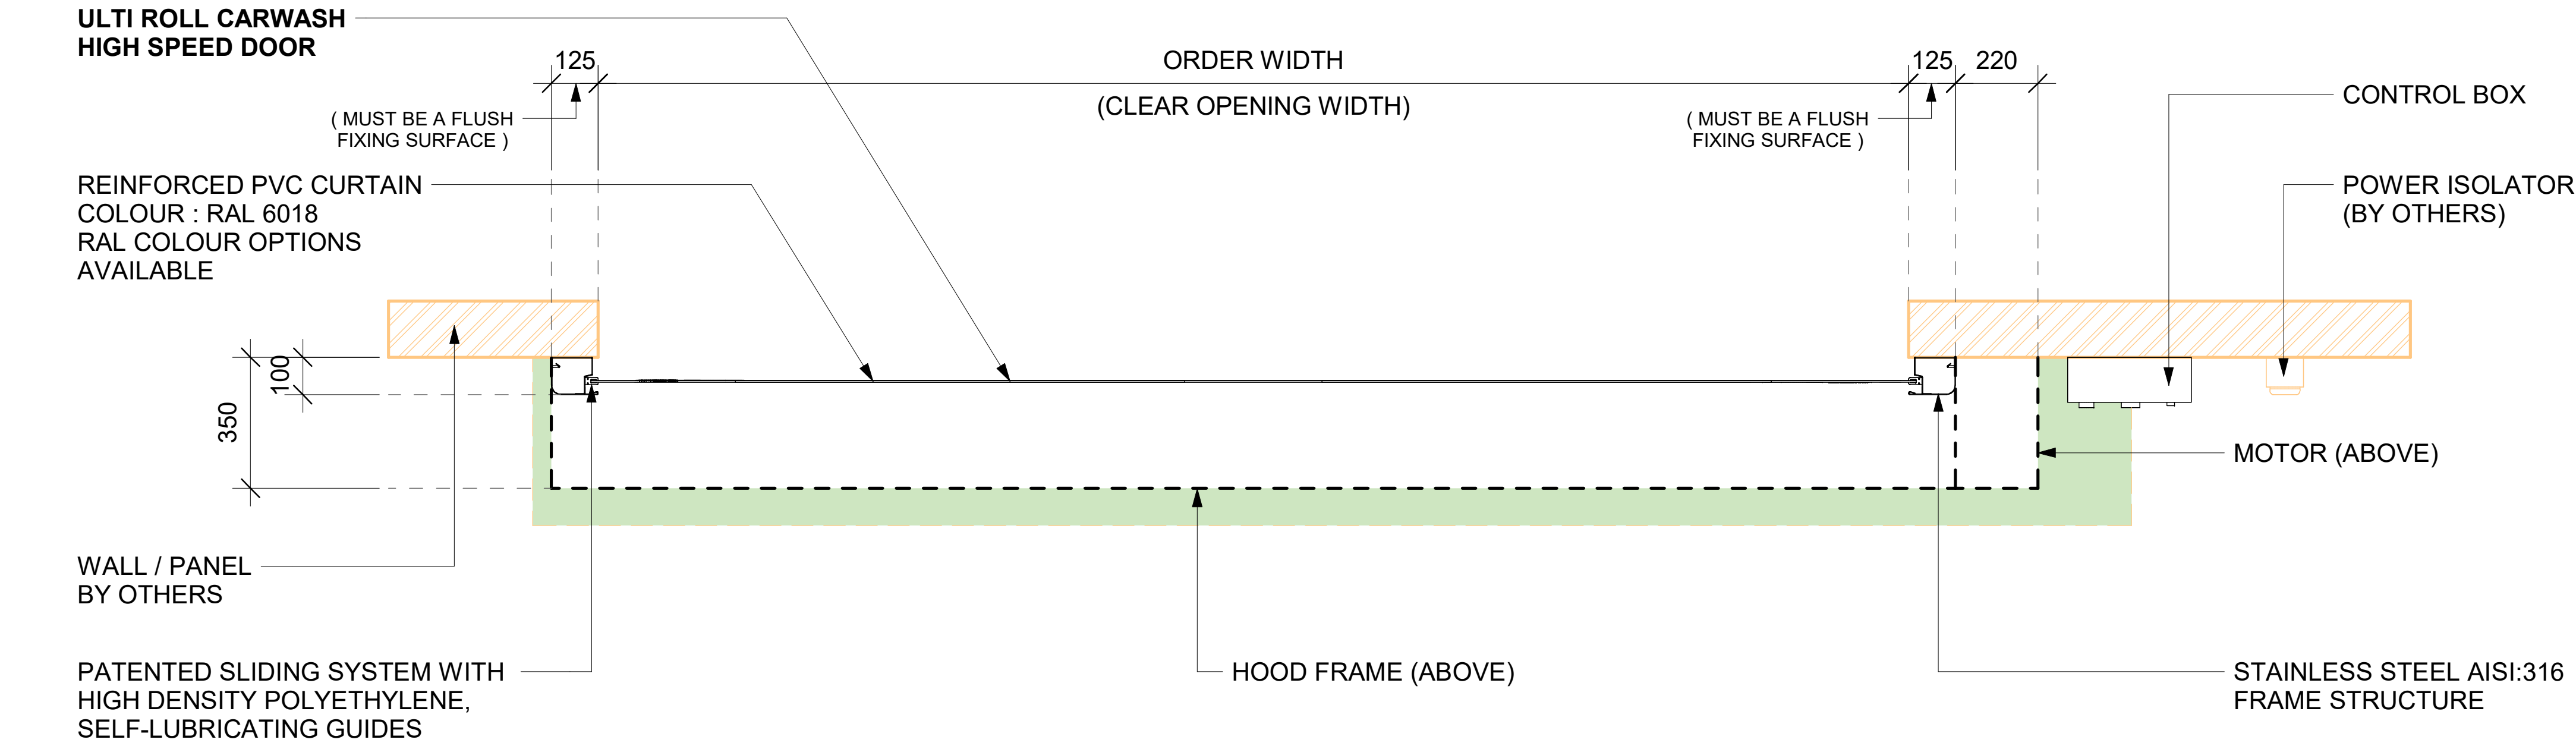


1
-
FLOOR PLAN VIEW

SCALE: 1:12 MTS.

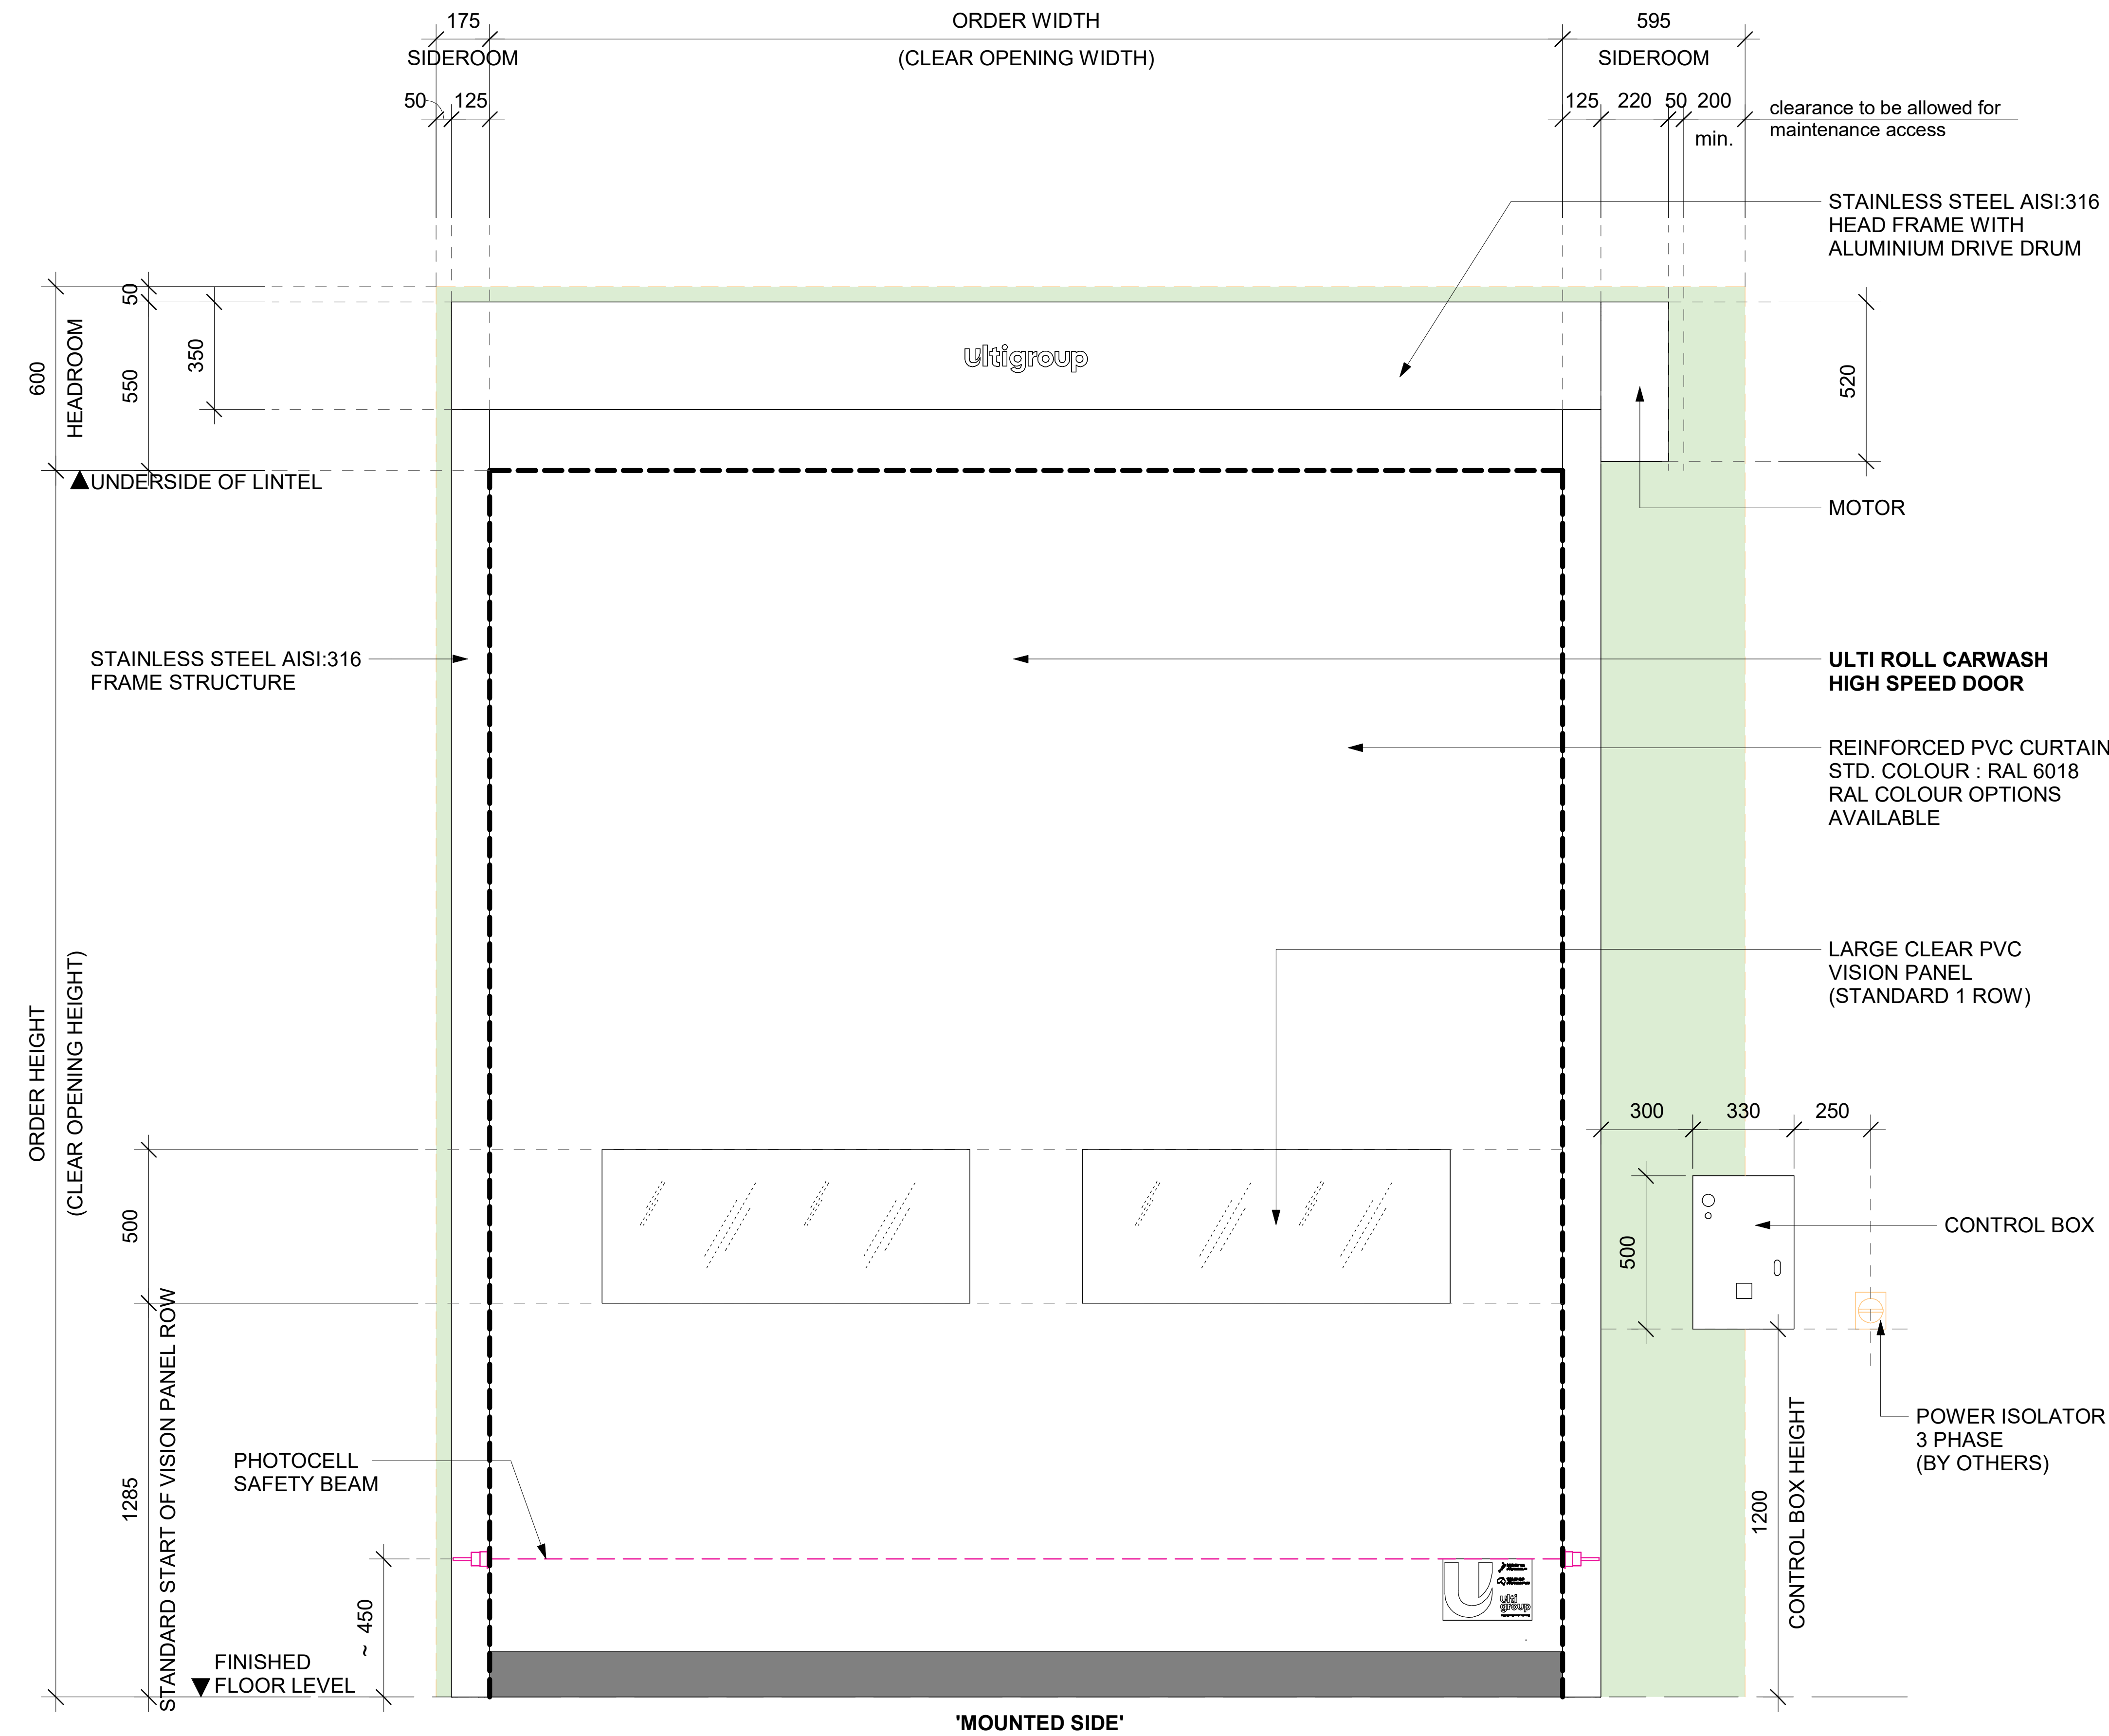

2
-
FRONT ELEVATION VIEW

SCALE: 1:12 MTS.

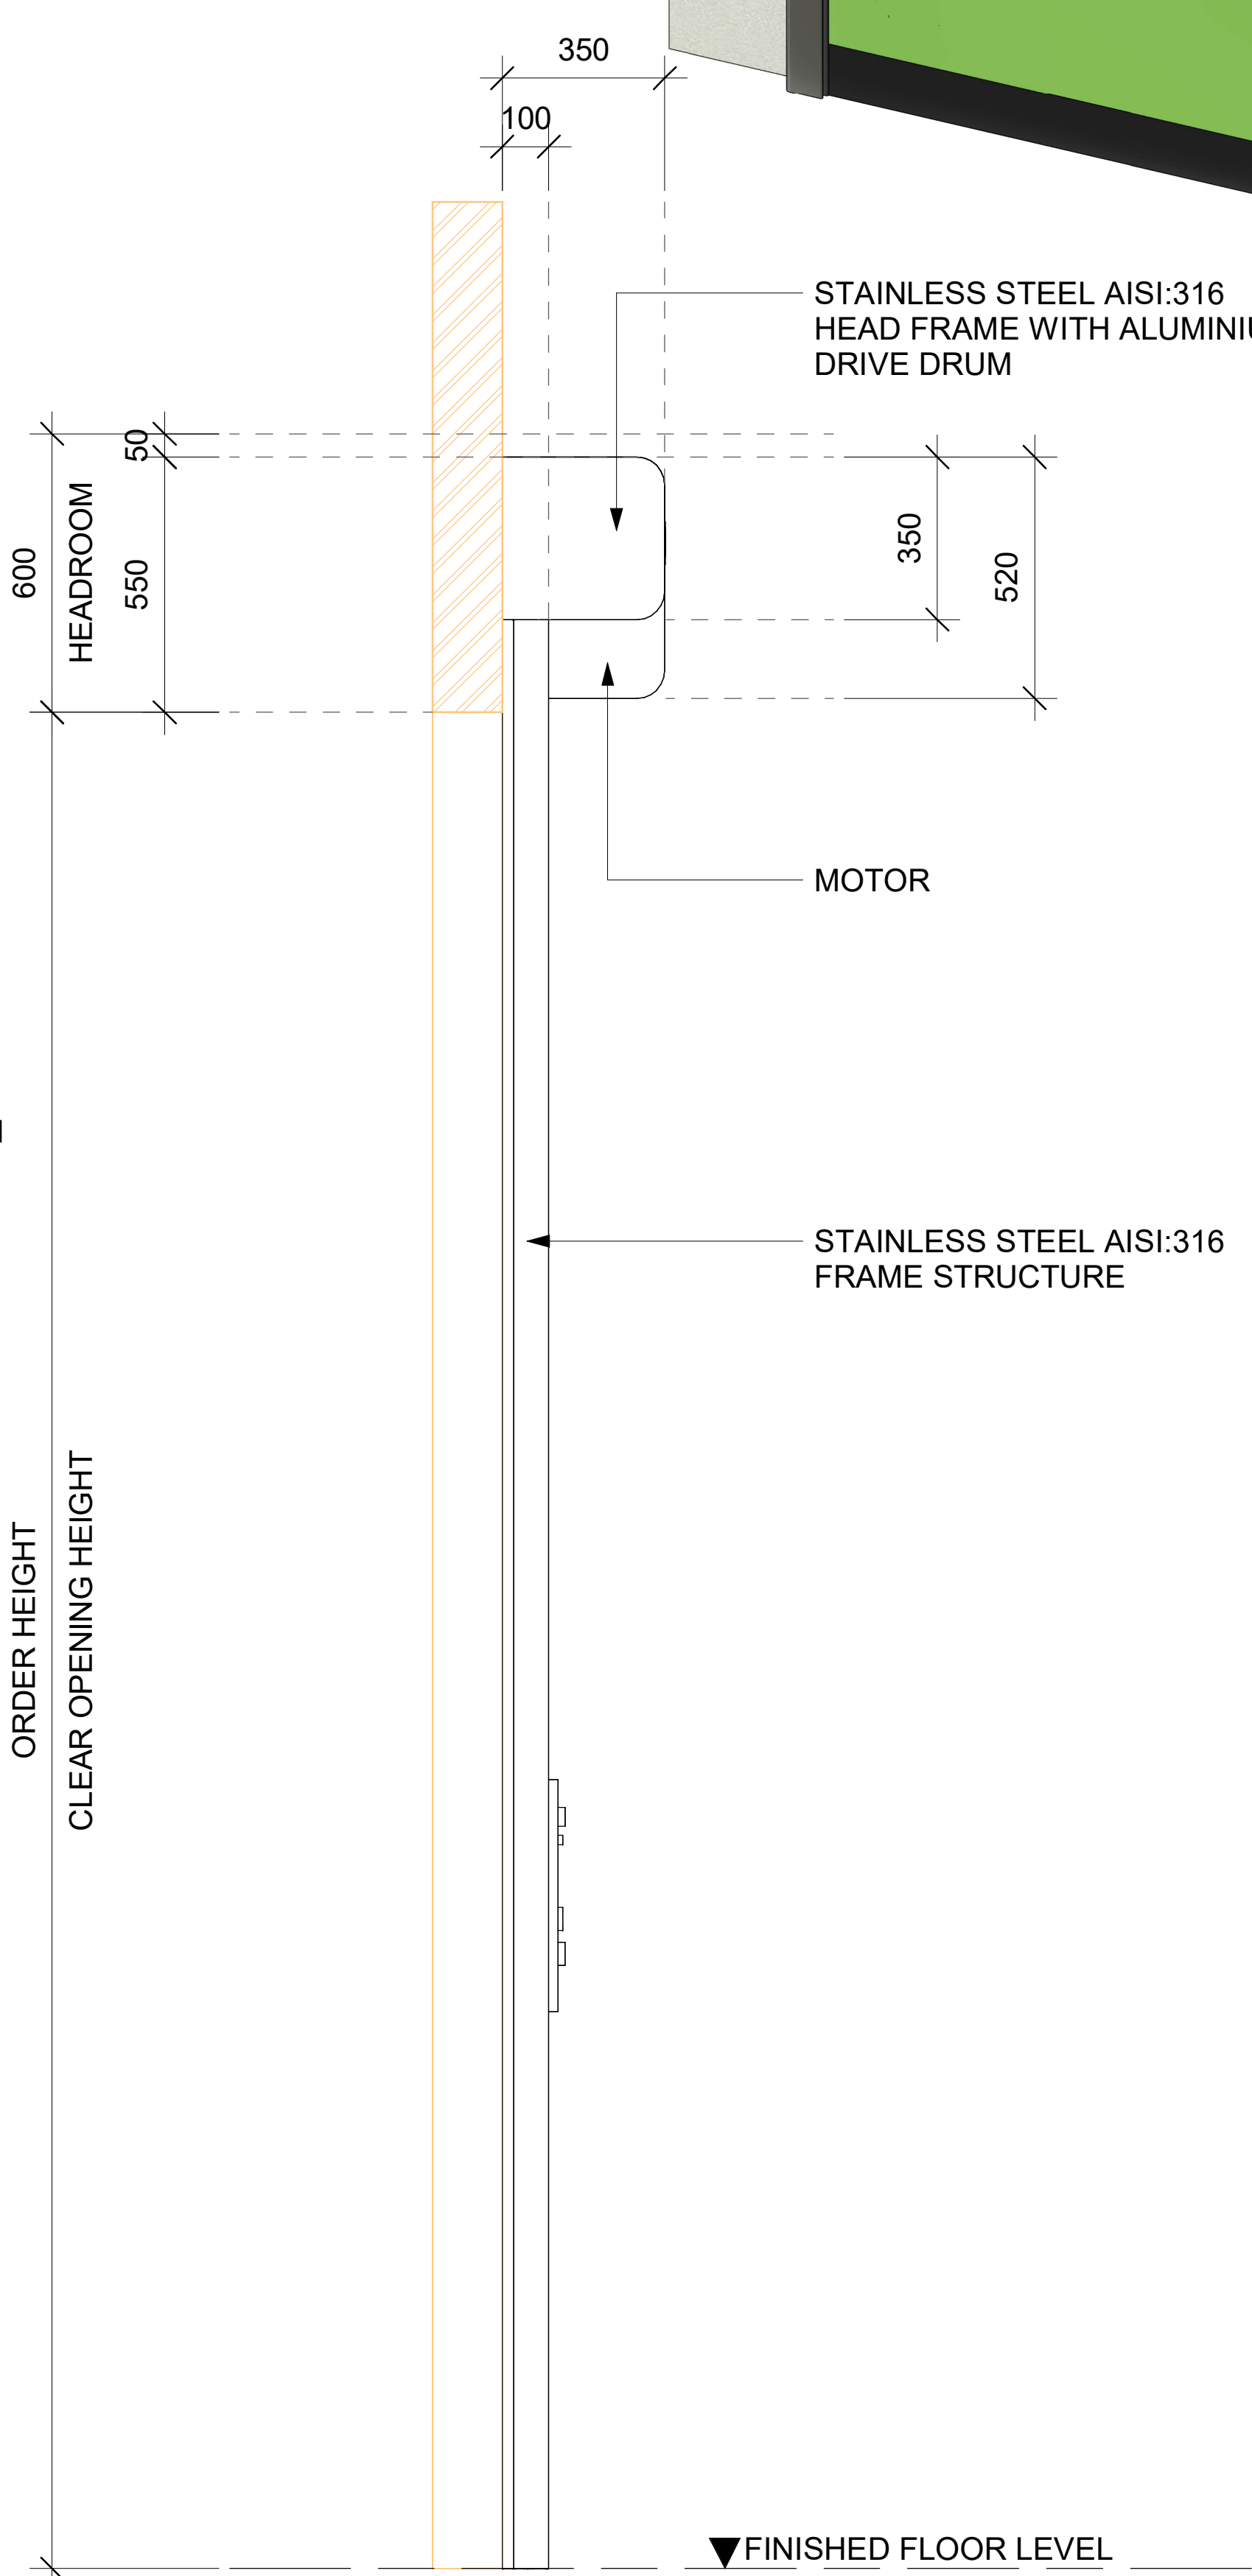

3
-
SIDE ELEVATION VIEW

SCALE: 1:12 MTS.



4
-
3D VIEW

SCALE: N.T.S.

ulti
group

© Ulti Group Ltd, 2025

NOTE:

CONTACT ULTI GROUP FOR ANY
CUSTOMISATIONS AND TO DISCUSS
PROJECT SPECIFIC INFORMATION

www.ultigroup.co.nz
hello@ultigroup.co.nz
Phone: 0800 807 753
105 Glover Road, Hawera, 4610

SPECIFICATIONS :

RELEASED VERSION NO. : 25.1.0

PRODUCT GROUP : HIGH SPEED DOORS

APPLICATION : INTERNAL & EXTERNAL

STANDARD SIZE : 3500 mm WIDE x 4000 mm HIGH

MINIMUM SIZE : 500 mm WIDE x 600 mm HIGH

MAXIMUM SIZE : 6000 mm WIDE x 6000 mm HIGH

HEADROOM : 600 mm

SIDE ROOM - MOTOR SIDE : 595 mm

SIDE ROOM - NON MOTOR SIDE : 175 mm

STANDARD FRAME
MATERIAL : STAINLESS STEEL AISI:316

STANDARD FRAME
COLOUR : STAINLESS STEEL FINISH

STANDARD CURTAIN
MATERIAL : REINFORCED PVC
FABRIC CURTAIN

CURTAIN COLOUR
(INSIDE / OUTSIDE) : RAL 6018 - STANDARD

VISION PANELS : 1 ROW (STANDARD)

POWER SUPPLY : 3 PHASE, 400V + NEUTRAL +
EARTH 16 Amp (BY OTHERS)

NOTES :

- TO BE VIEWED IN CONJUNCTION WITH PRODUCT
SPECIFICATION AND FIXING LAYOUT DRAWING.

- FINISHED FLOOR LEVEL MUST BE 100% FLAT
AND FREE OF OBSTRUCTIONS IN DOOR
MOVEMENT AND CLEARANCE ZONE

- ALL DOORS UP TO 3000mm HIGH SHALL HAVE
THE LOW HEADROOM CONFIGURATION AS
STANDARD

- CLEARANCE ZONE

- BY OTHERS PRIOR

TITLE:

ULTI ROLL CARWASH
HIGH SPEED DOOR

SHEET NO. :

1 OF 1

DATE :

MAY 26, 2025

DRAWING NUMBER :

ULTIROLL-CARWASH-NZ-001

APPROVED BY : S.PRESTIDGE

DRAWN BY : J.ENRIQUEZ

SCALE : As indicated SHT. SIZE : A0

*All dimensions are in millimeters unless otherwise specified