



1 FRONT ELEVATION VIEW
SCALE: 1:6 MTS.

3 SIDE ELEVATION VIEW
SCALE: 1:6 MTS.

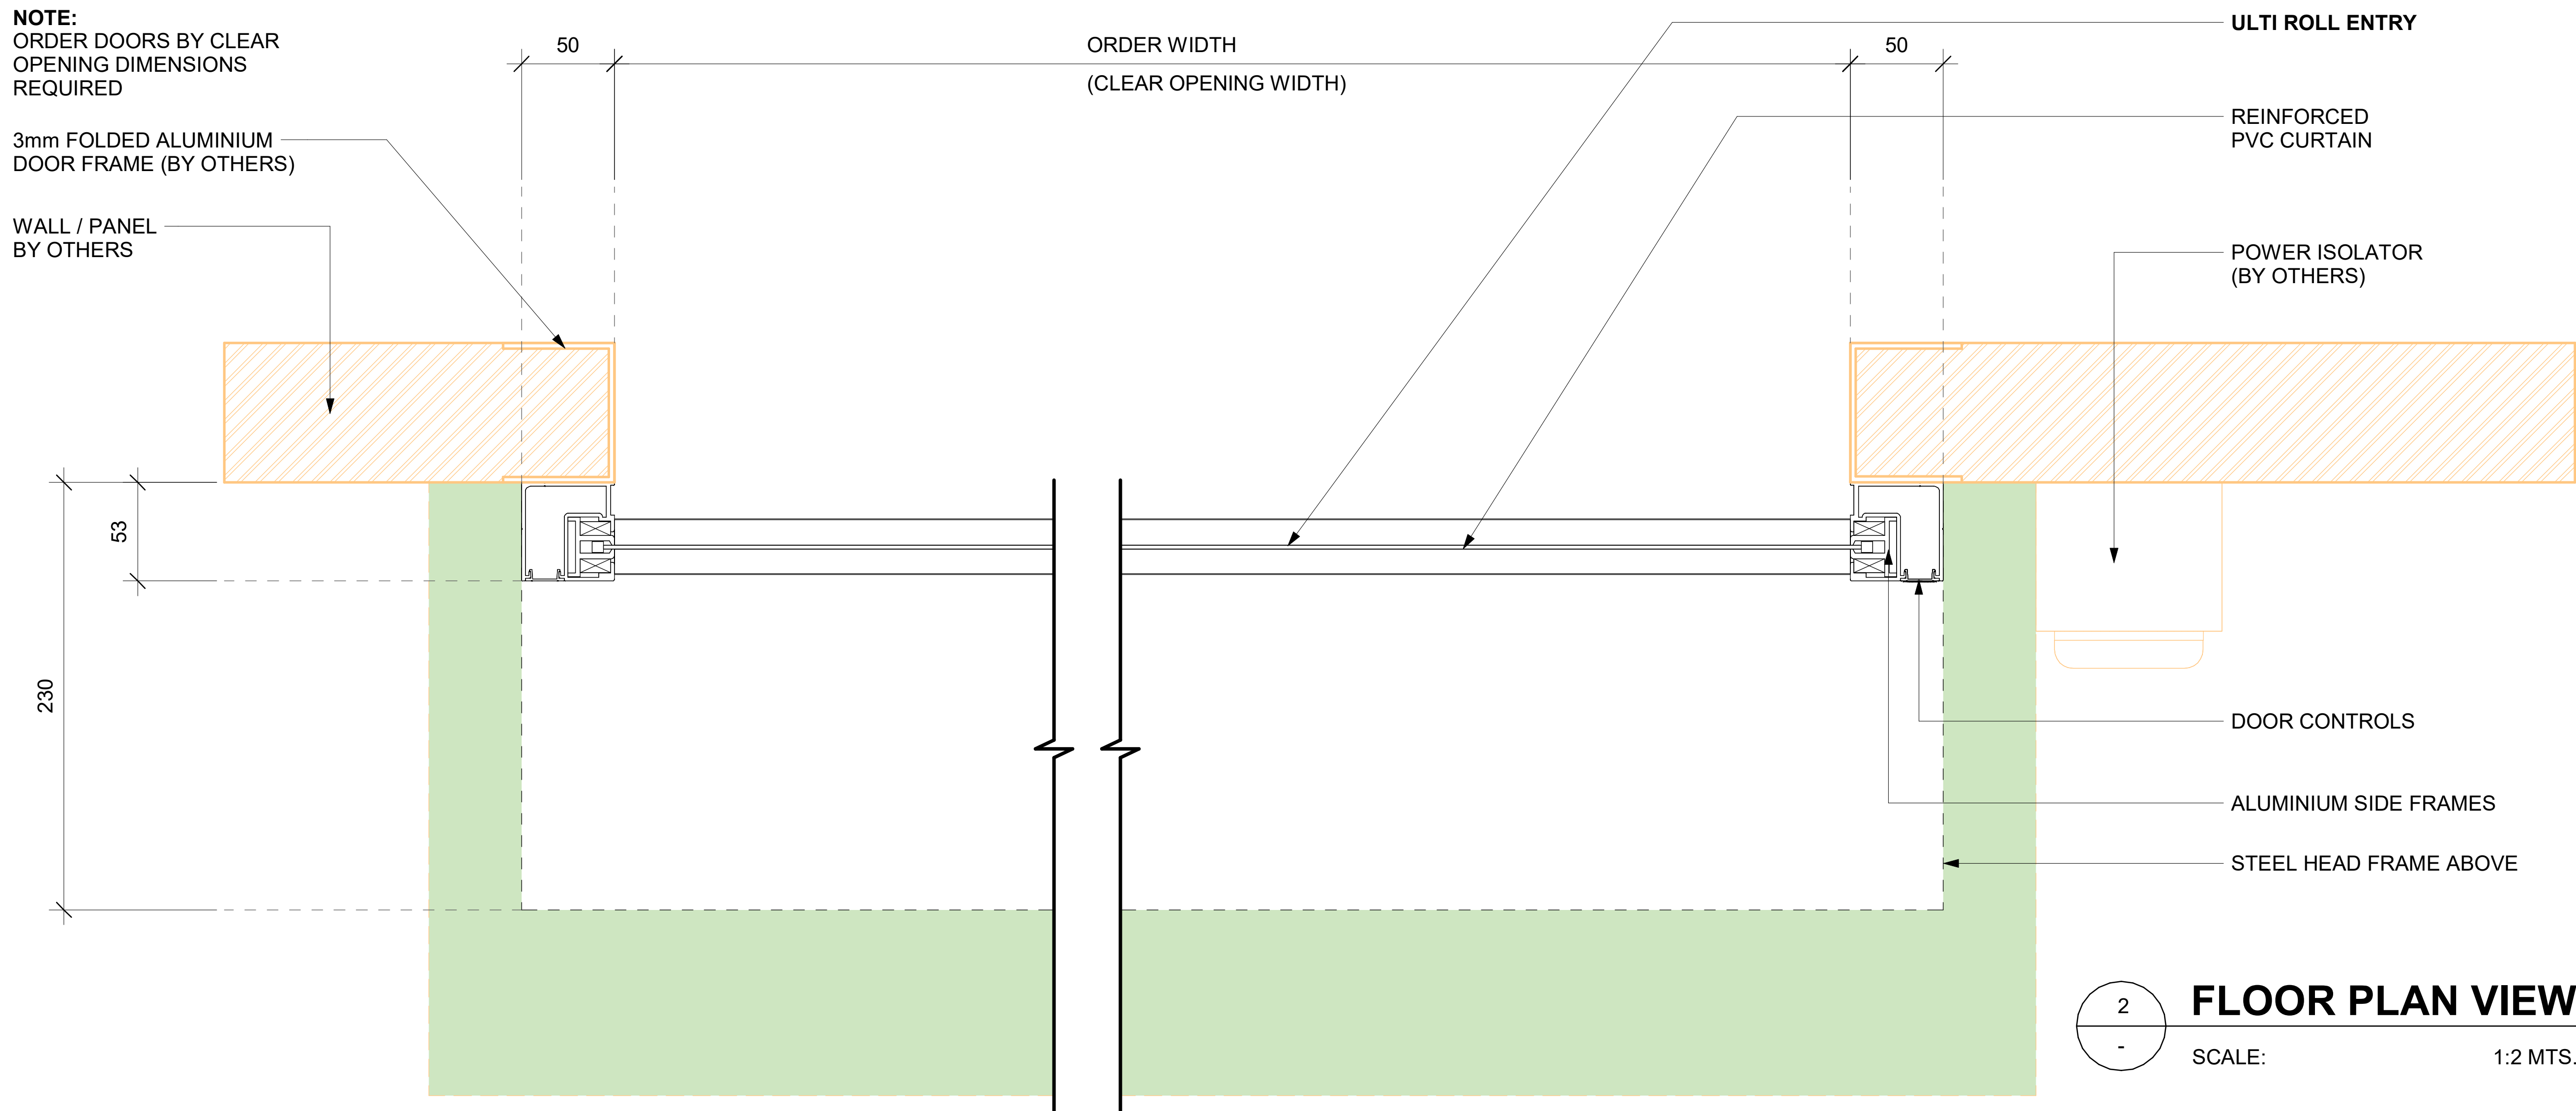

2 FLOOR PLAN VIEW
SCALE: 1:2 MTS.

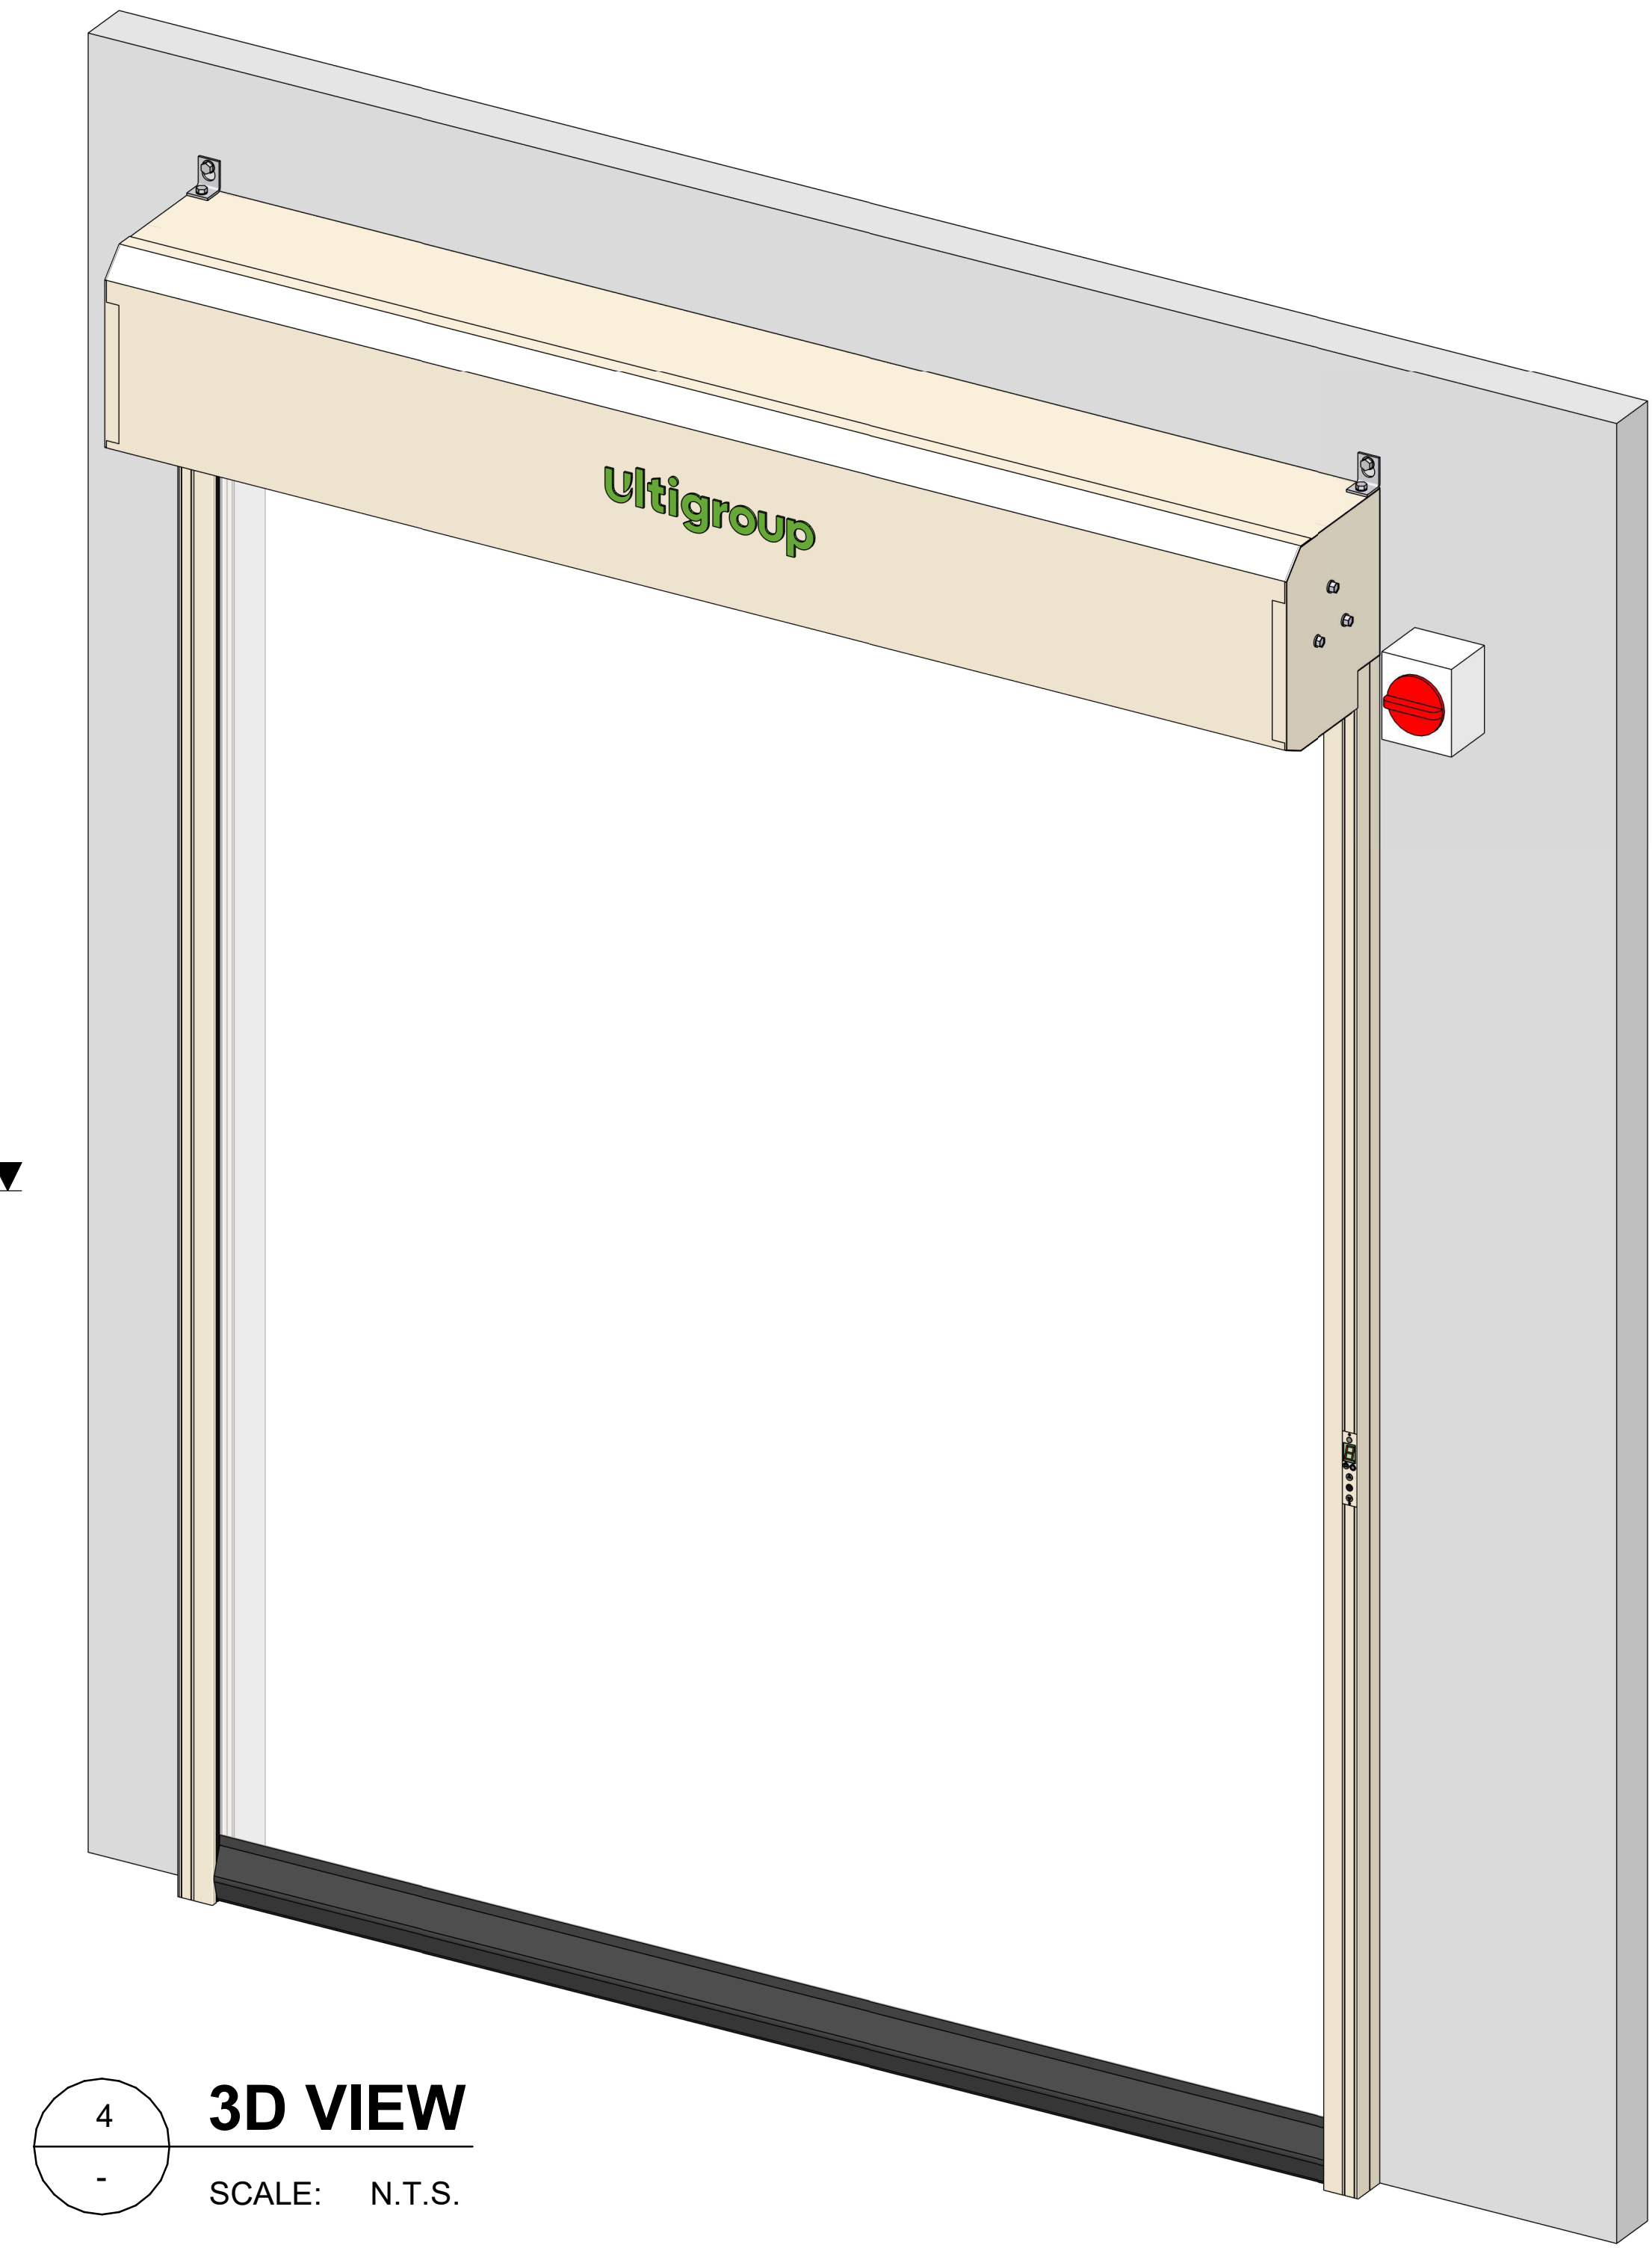

4 3D VIEW
SCALE: N.T.S.

ulti
group

© Ulti Group Ltd, 2025

NOTE:

CONTACT ULTI GROUP FOR ANY
CUSTOMISATIONS AND TO DISCUSS
PROJECT SPECIFIC INFORMATION

www.ultigroup.co.nz
hello@ultigroup.co.nz
Phone: 0800 807 753
105 Glover Road, Hawera, 4610

SPECIFICATIONS :

RELEASED VERSION NO. : 25.1.0

PRODUCT GROUP : HIGH SPEED DOORS

APPLICATION : INTERNAL ONLY

STANDARD SIZE : 1600 mm WIDE x 2100 mm HIGH

MINIMUM SIZE : 600 mm WIDE x 1100 mm HIGH

MAXIMUM SIZE : 3000 mm WIDE x 3000 mm HIGH

HEADROOM : 392 mm

SIDE ROOM - MOTOR SIDE : 100 mm

SIDE ROOM - NON MOTOR SIDE : 100 mm

STANDARD FRAME
MATERIAL : COLOUR-FINISHED STEEL
HEAD FRAME
ALUMINIUM SIDE FRAMES

STANDARD FRAME
COLOUR : RAL 1013 - OYSTER WHITE

STANDARD CURTAIN
MATERIAL: REINFORCED PVC

CURTAIN COLOUR
(INSIDE / OUTSIDE) : SEMI-TRANSPARENT CLEAR

POWER SUPPLY : SINGLE PHASE, 240V
10 Amp, 50 Hz
(BY OTHERS)

NOTES :

- TO BE VIEWED IN CONJUNCTION WITH PRODUCT
SPECIFICATION AND FIXING LAYOUT DRAWING.

- FINISHED FLOOR LEVEL MUST BE 100% FLAT
AND FREE OF OBSTRUCTIONS IN DOOR
MOVEMENT AND CLEARANCE ZONE

- ☐ - CLEARANCE ZONE
☐ - BY OTHERS PRIOR

- ☐ FULL WIDTH VISION SECTOR
☐ FULL VISION CURTAIN
☐ CUSTOM PRINTING : LOGO ONLY
☐ CUSTOM PRINTING : FULL SURFACE
☐ INTERLOCK
☐ TOUCHLESS SWITCH
☐ UPS BATTERY BACKUP (SINGLE PHASE)

TITLE:

ULTI ROLL ENTRY

SHEET NO. :

1 OF 1

DATE :

MAY 27, 2025

DRAWING NUMBER :

ULTIROLL-ENTRY-G024-NZ-001

APPROVED BY : S.PRESTIDGE

DRAWN BY : J.ENRIQUEZ

SCALE : As indicated SHT. SIZE : A0

*All dimensions are in millimeters unless otherwise specified