

NOTE:

CONTACT ULTI GROUP FOR ANY
CUSTOMISATIONS AND TO DISCUSS
PROJECT SPECIFIC INFORMATION

www.ultigroup.co.nz
hello@ultigroup.co.nz
Phone: 0800 807 753
105 Glover Road, Hawera, 4610

SPECIFICATIONS :

RELEASED VERSION NO. : **VERSION 1**

PRODUCT GROUP : **ROLLOUT CONTAINER
SHELTER**

PRODUCT ID : **00000**

APPLICATION : **EXTERNAL ONLY**

STANDARD SIZE : **4500 mm WIDE x 3525 mm HIGH
x 3000 mm LENGTH**

MINIMUM SIZE : **3000 mm WIDE x 3025 mm HIGH
x 1500 mm LENGTH**

MAXIMUM SIZE : **5000 mm WIDE x 5025 mm HIGH
x 12000 mm LENGTH**

STANDARD FRAME
MATERIAL : **75 x 75 mm ALUMINIUM PROFILE
WITH GALVANISED STEEL
FLOOR GUIDES**

STANDARD FRAME
COLOUR : **MILL FINISH ALUMINIUM**

STANDARD CURTAIN
MATERIAL : **600 gr/m² REINFORCED
PVC CURTAIN**

CURTAIN COLOUR : **RAL 6018 - STANDARD**

NOTES :

***APPLICABLE TO CONTAINER SIZES:**

20 FT. STANDARD CONTAINER
20 FT. REEFER CONTAINER
20 FT. HIGH CUBE CONTAINER
40 FT. STANDARD CONTAINER
40 FT. REEFER CONTAINER
40 FT. HIGH CUBE CONTAINER

*** FOR AUTOMATED OPERATION, STOWED
LENGTH IS 800 mm**

*** FOR MANUAL OPERATION, STANDARD
INCLUSION IS HOLD -OPEN LATCHES**

*** LEVEL SURFACE IS REQUIRED FOR
THE TRACKS**

TITLE:

**ULTI ROLLOUT CONTAINER
SHELTER - PVC 4500 mm
STANDARD**

SHEET NO. :

1 OF 1

DATE :

AUG. 30, 2021

DRAWING NUMBER :

ROLLOUTCON-PVC-4500-STD-001

APPROVED BY :

J.PRESTIDGE

DRAWN BY :

J.ENRIQUEZ


SCALE :

As indicated

SHT. SIZE :


A0

*All dimensions are in millimeters unless otherwise specified

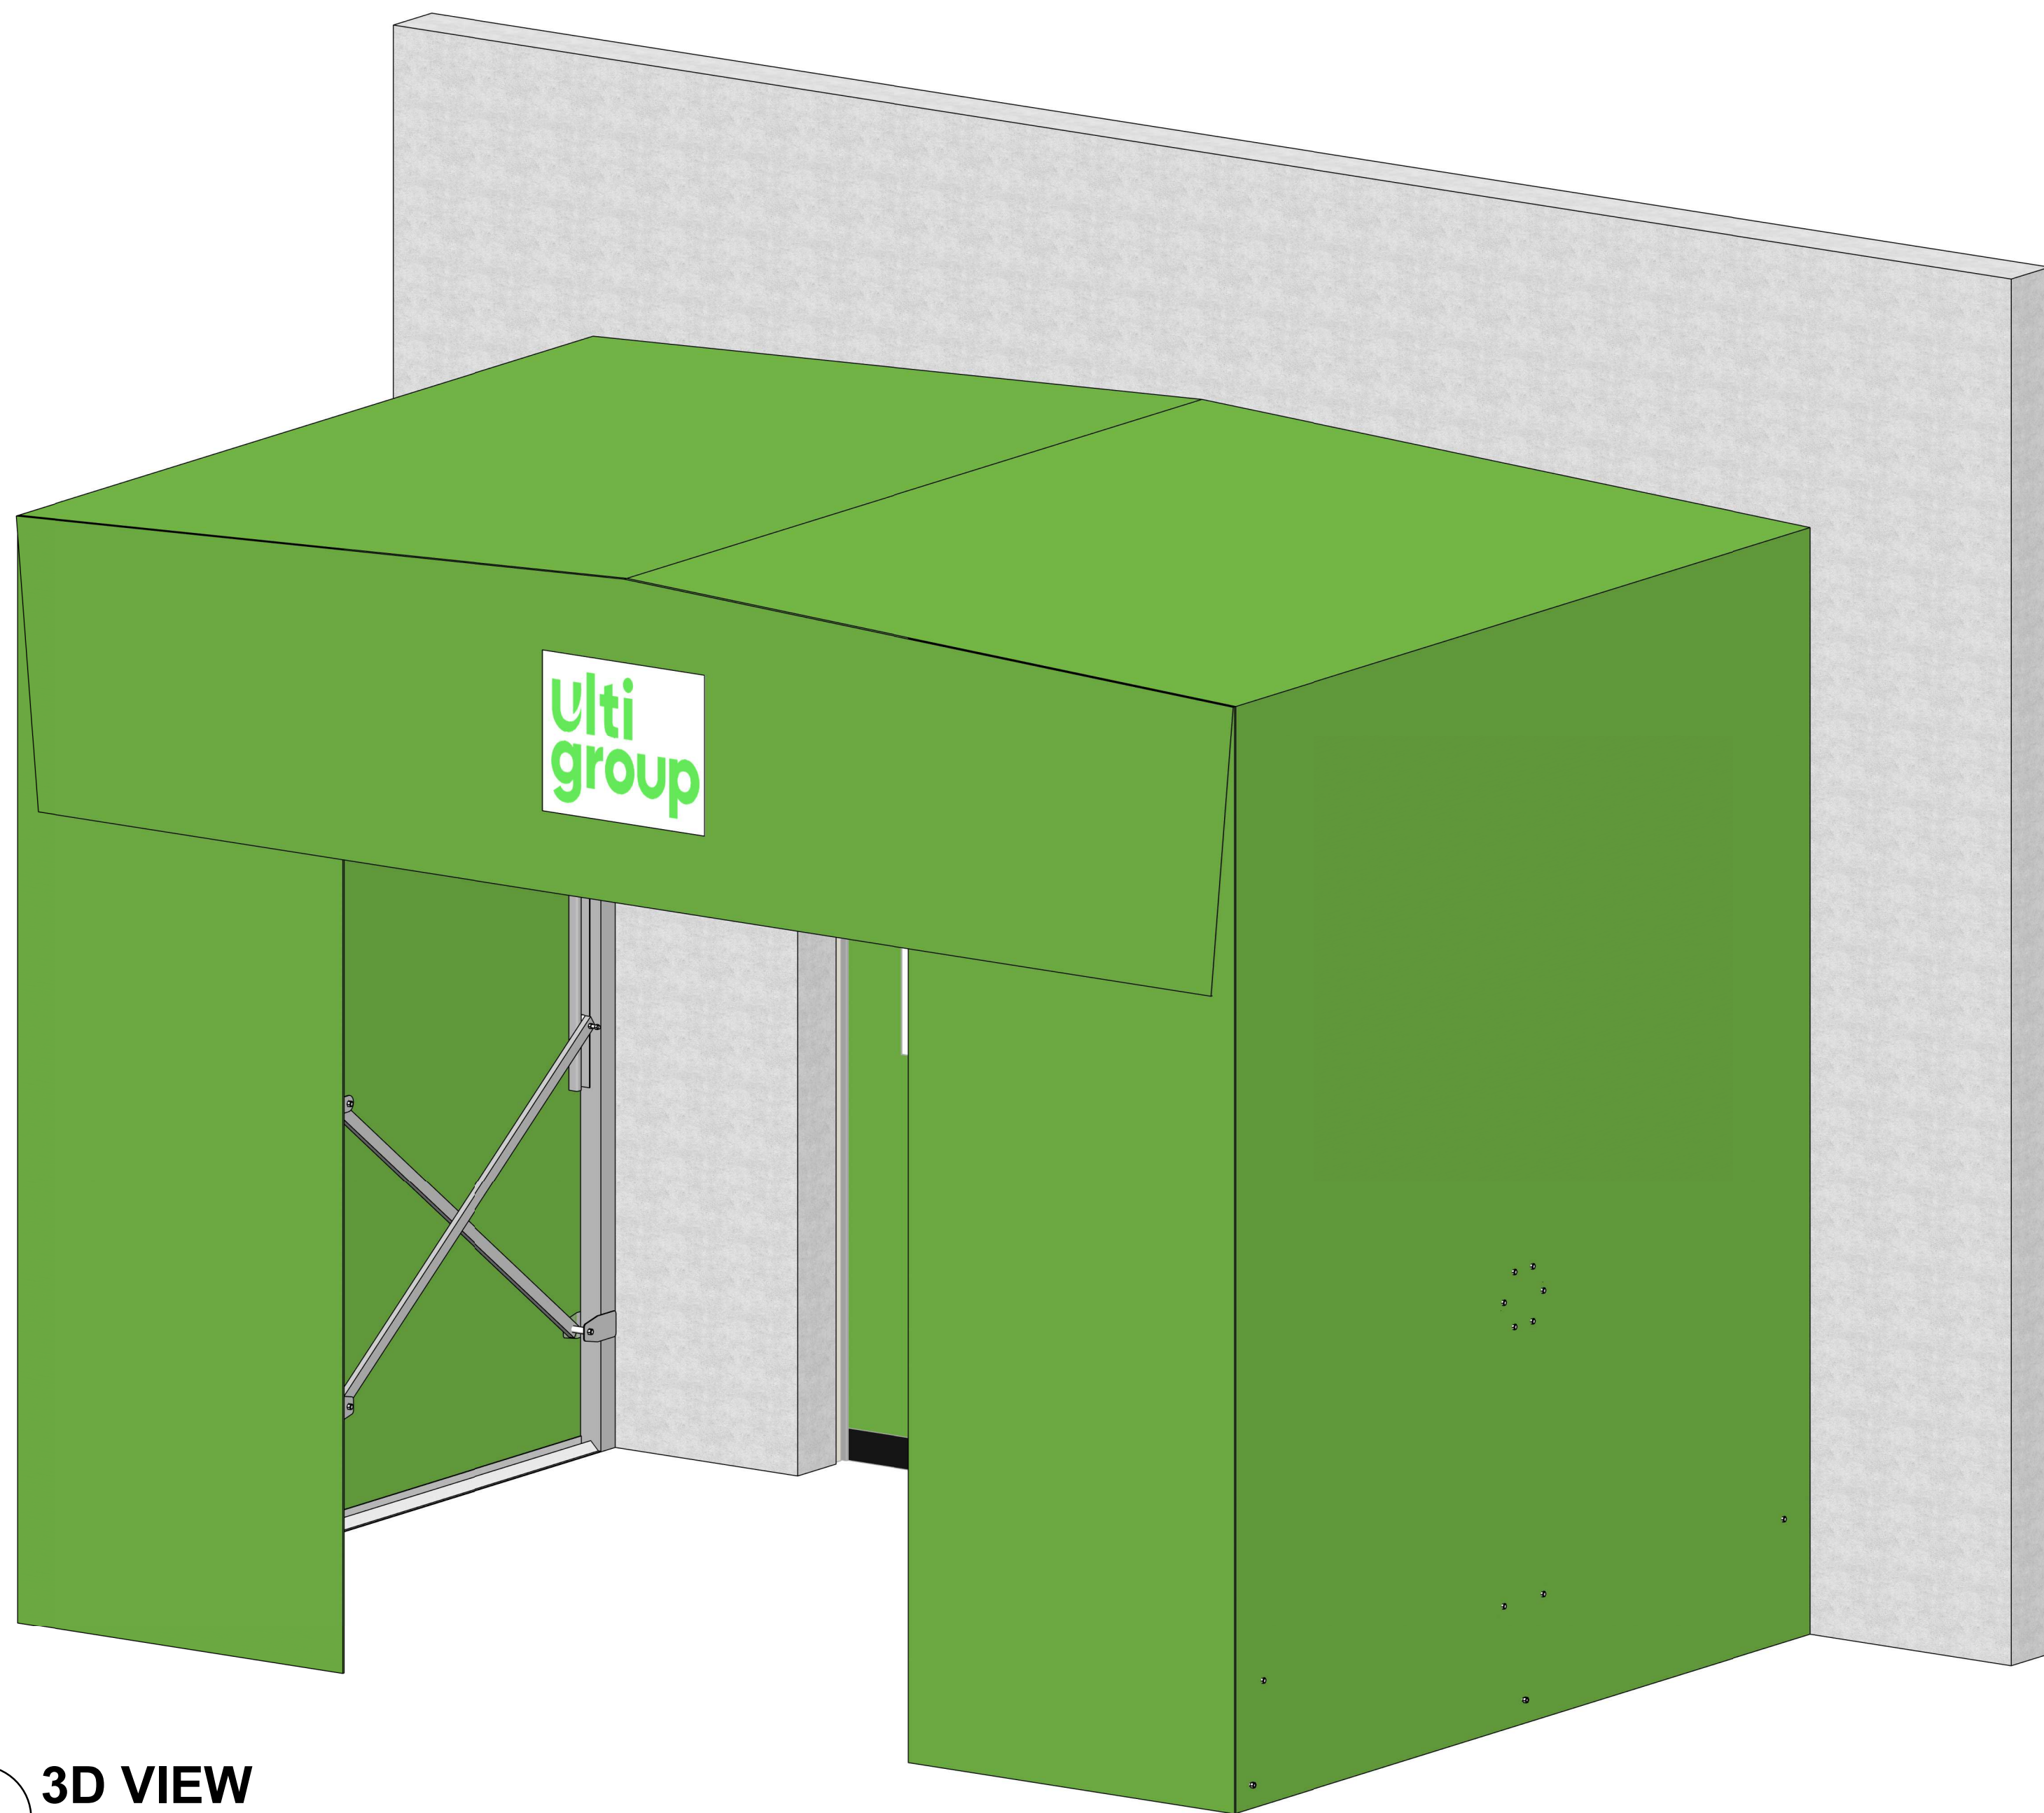


2 **3D VIEW**

SCALE: N.T.S.

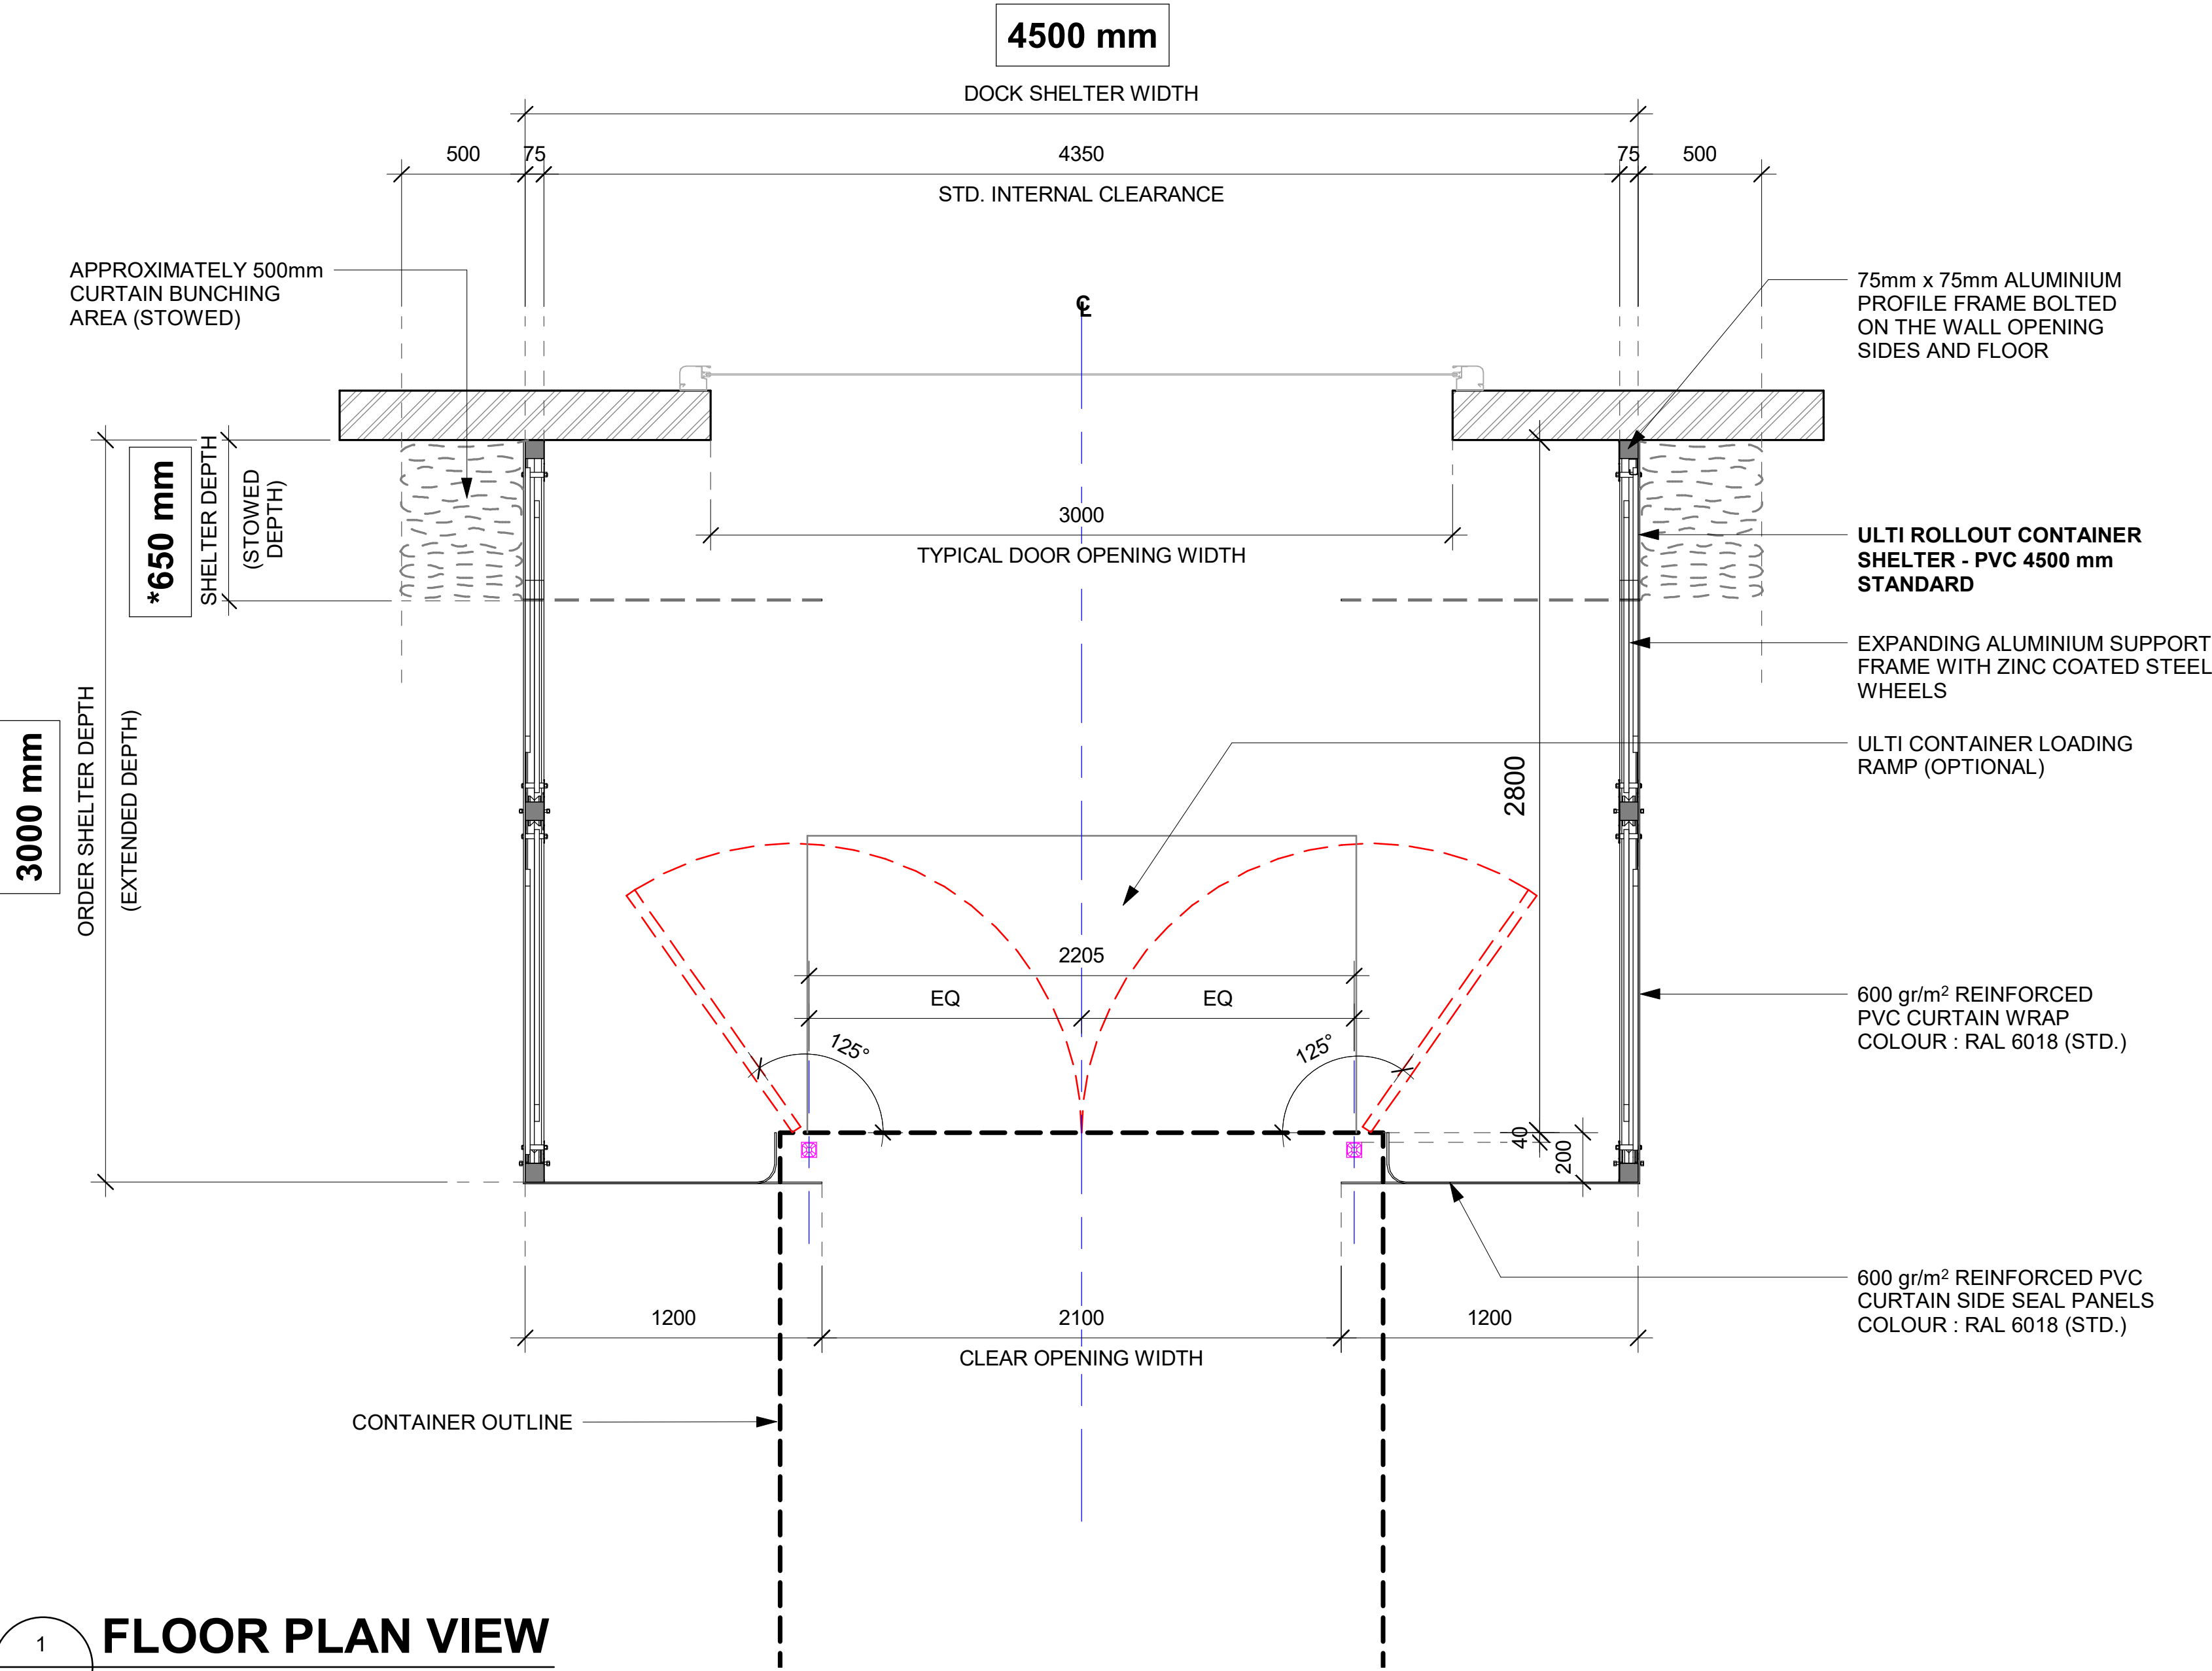


1 **FLOOR PLAN VIEW**

SCALE: 1:20 MTS.

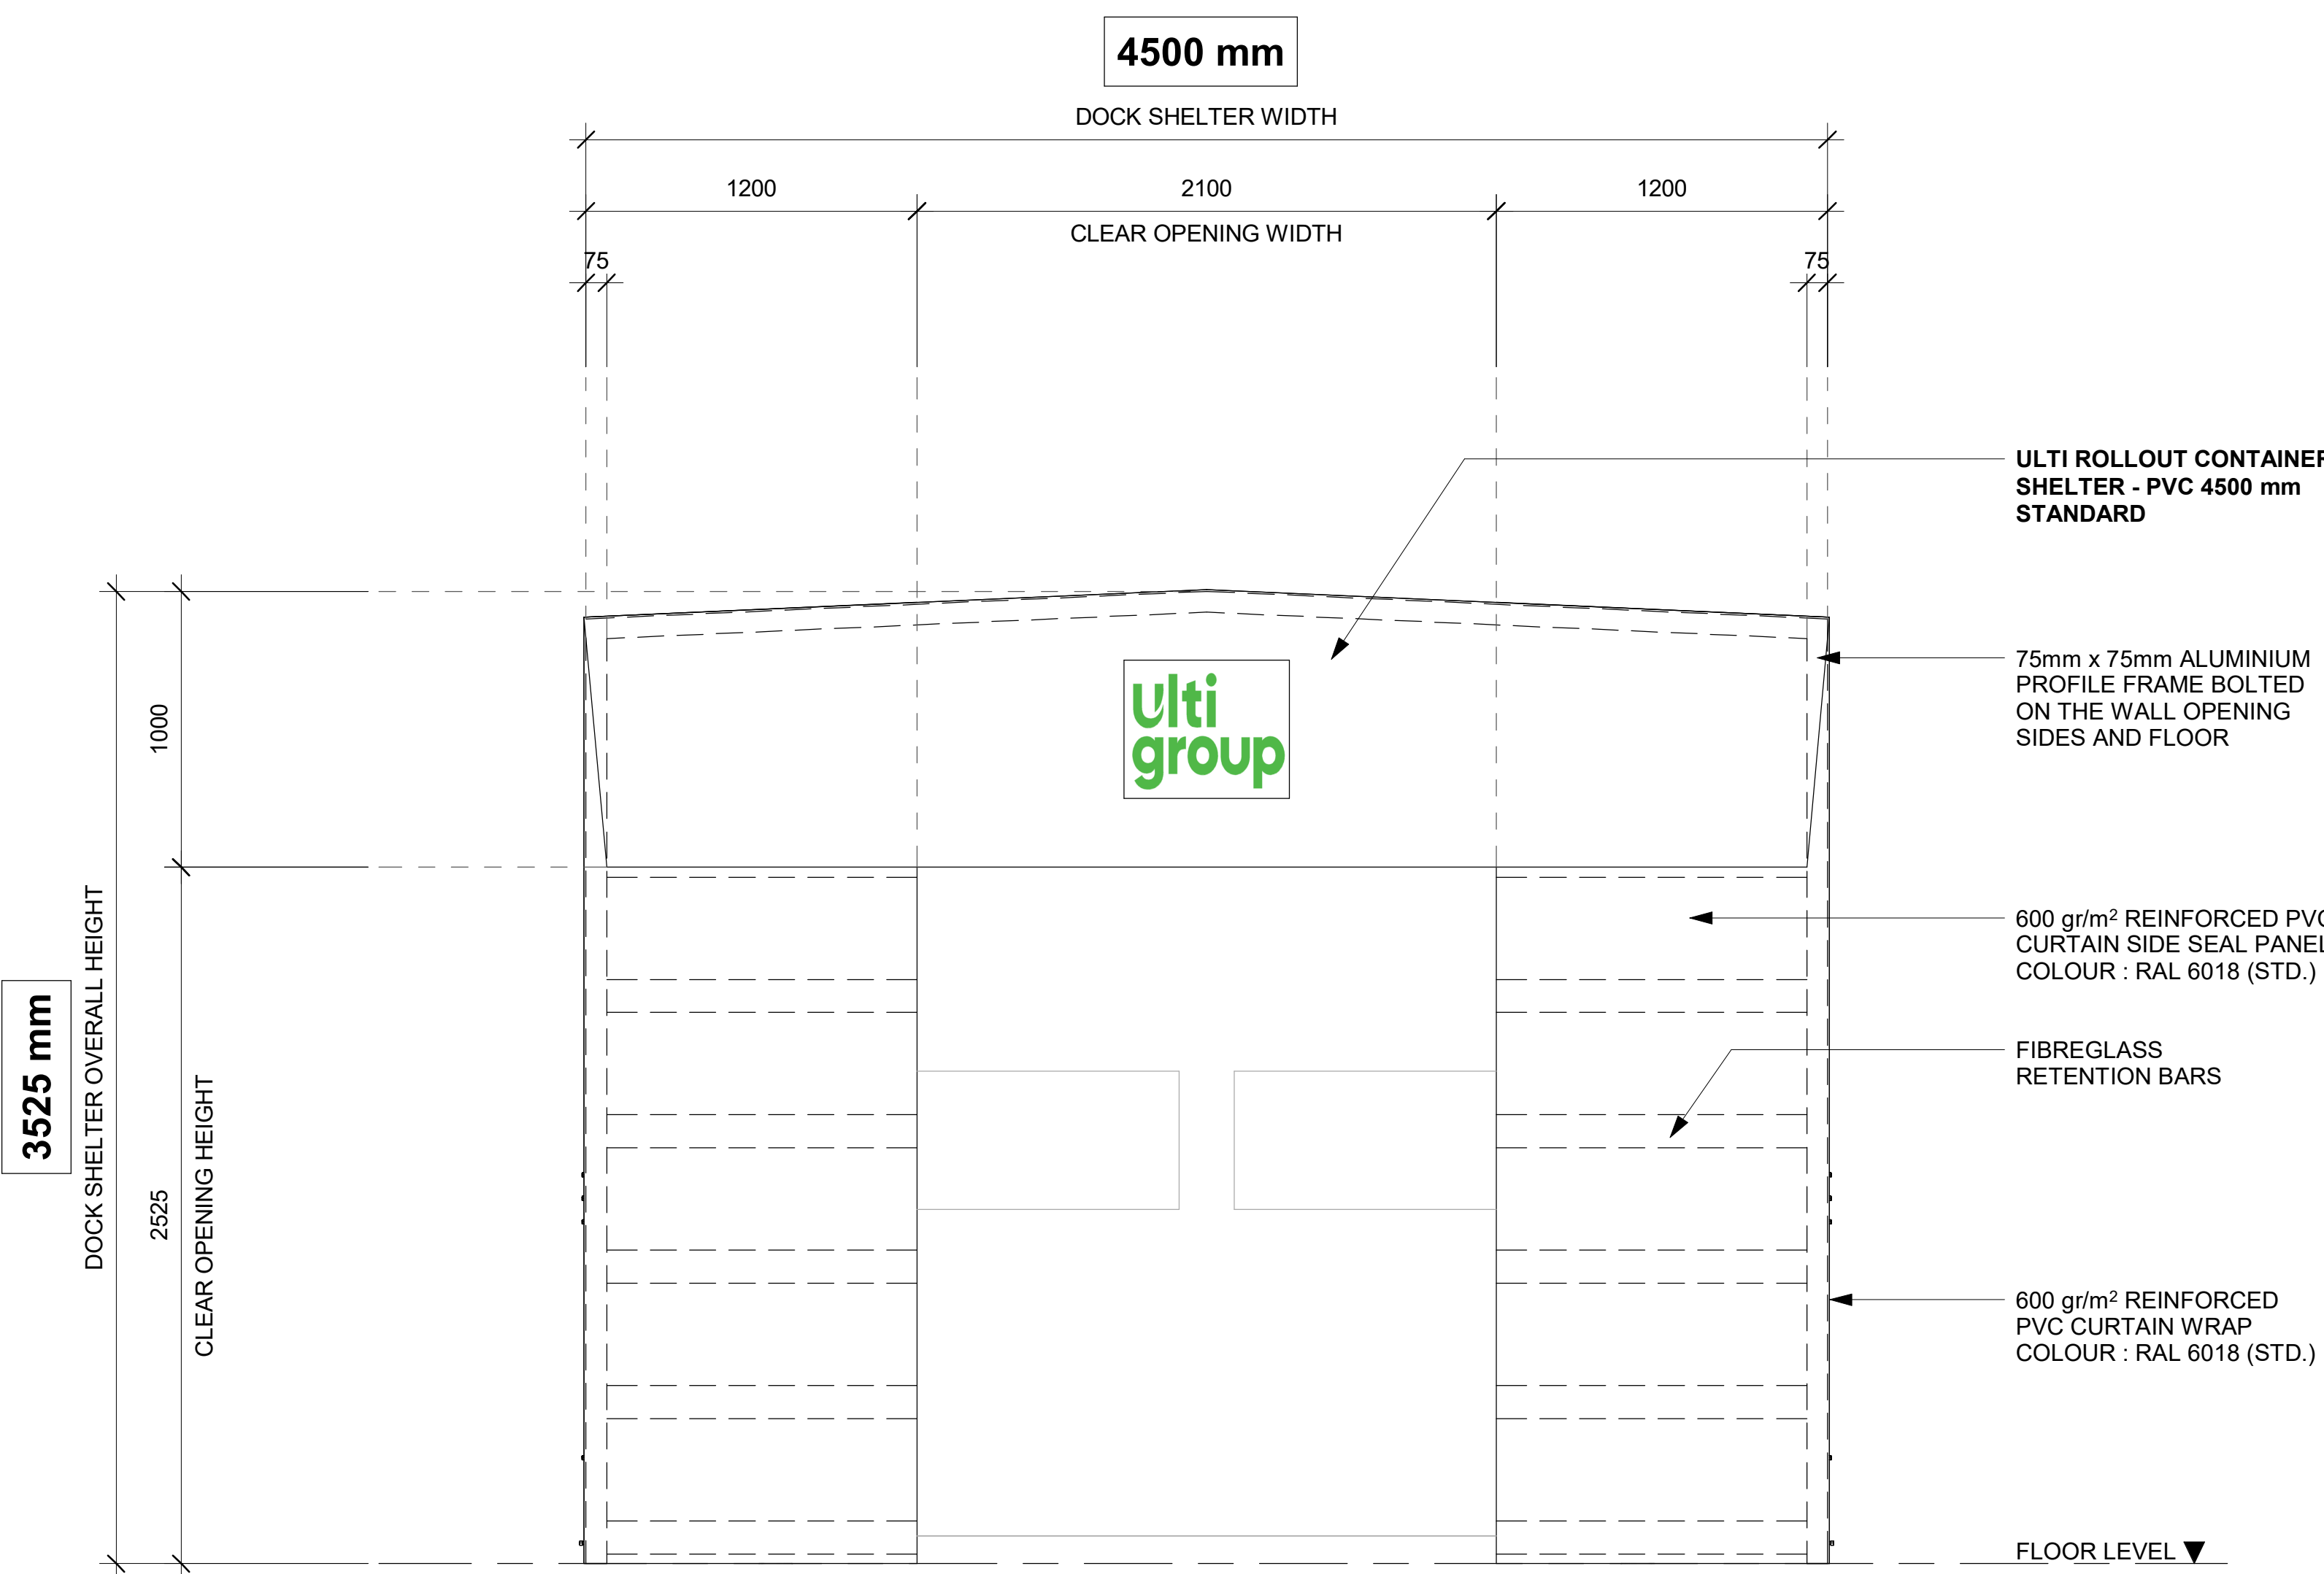


3 **FRONT ELEVATION VIEW**

SCALE: 1:20 MTS.

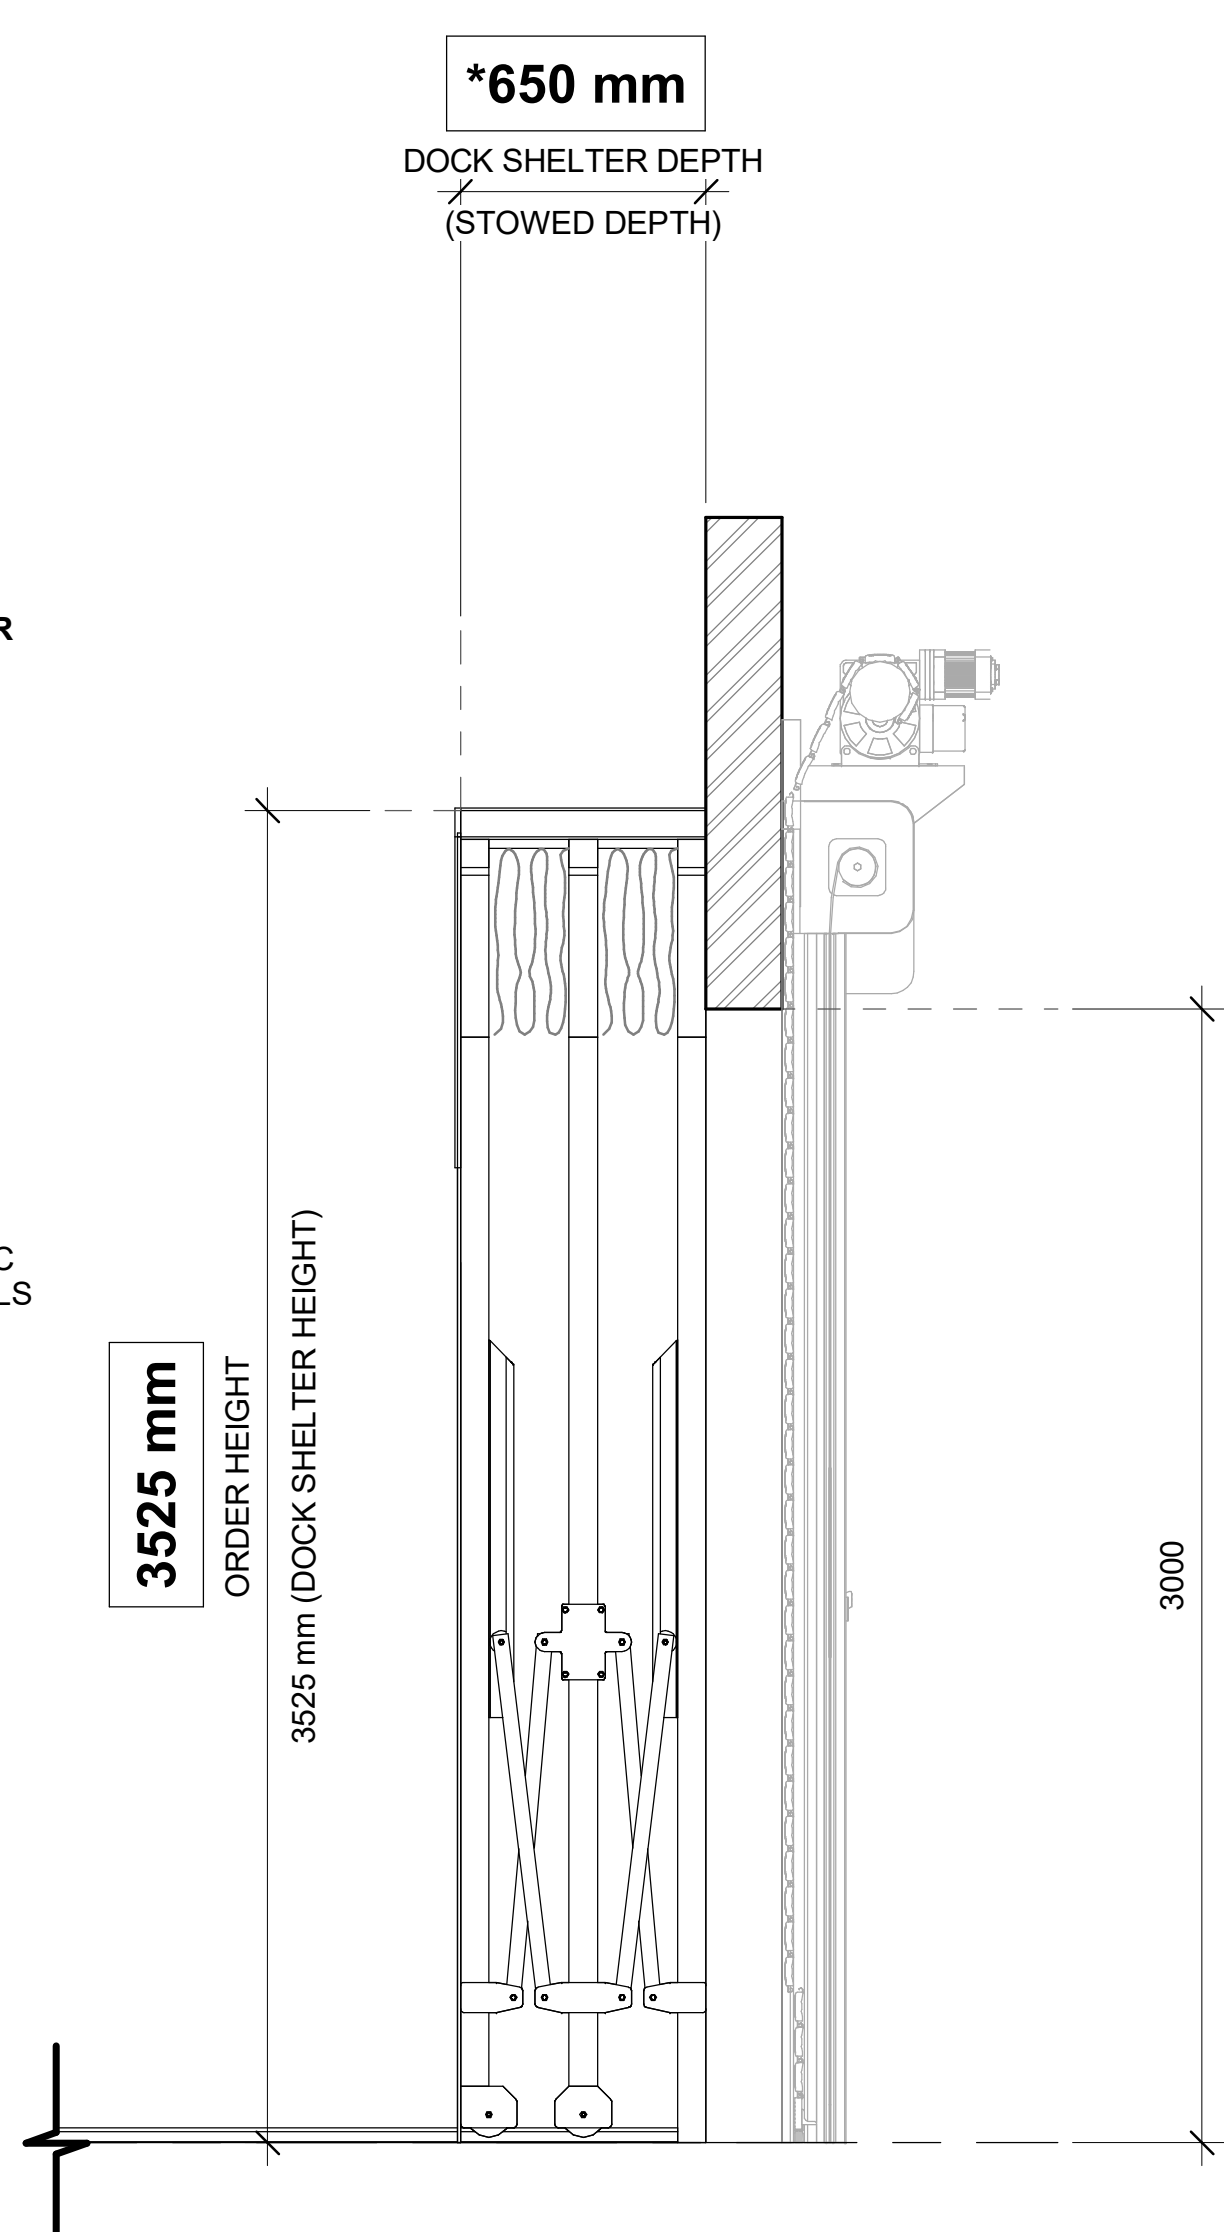

4 **SIDE ELEVATION VIEW**

SCALE: 1:20 MTS.

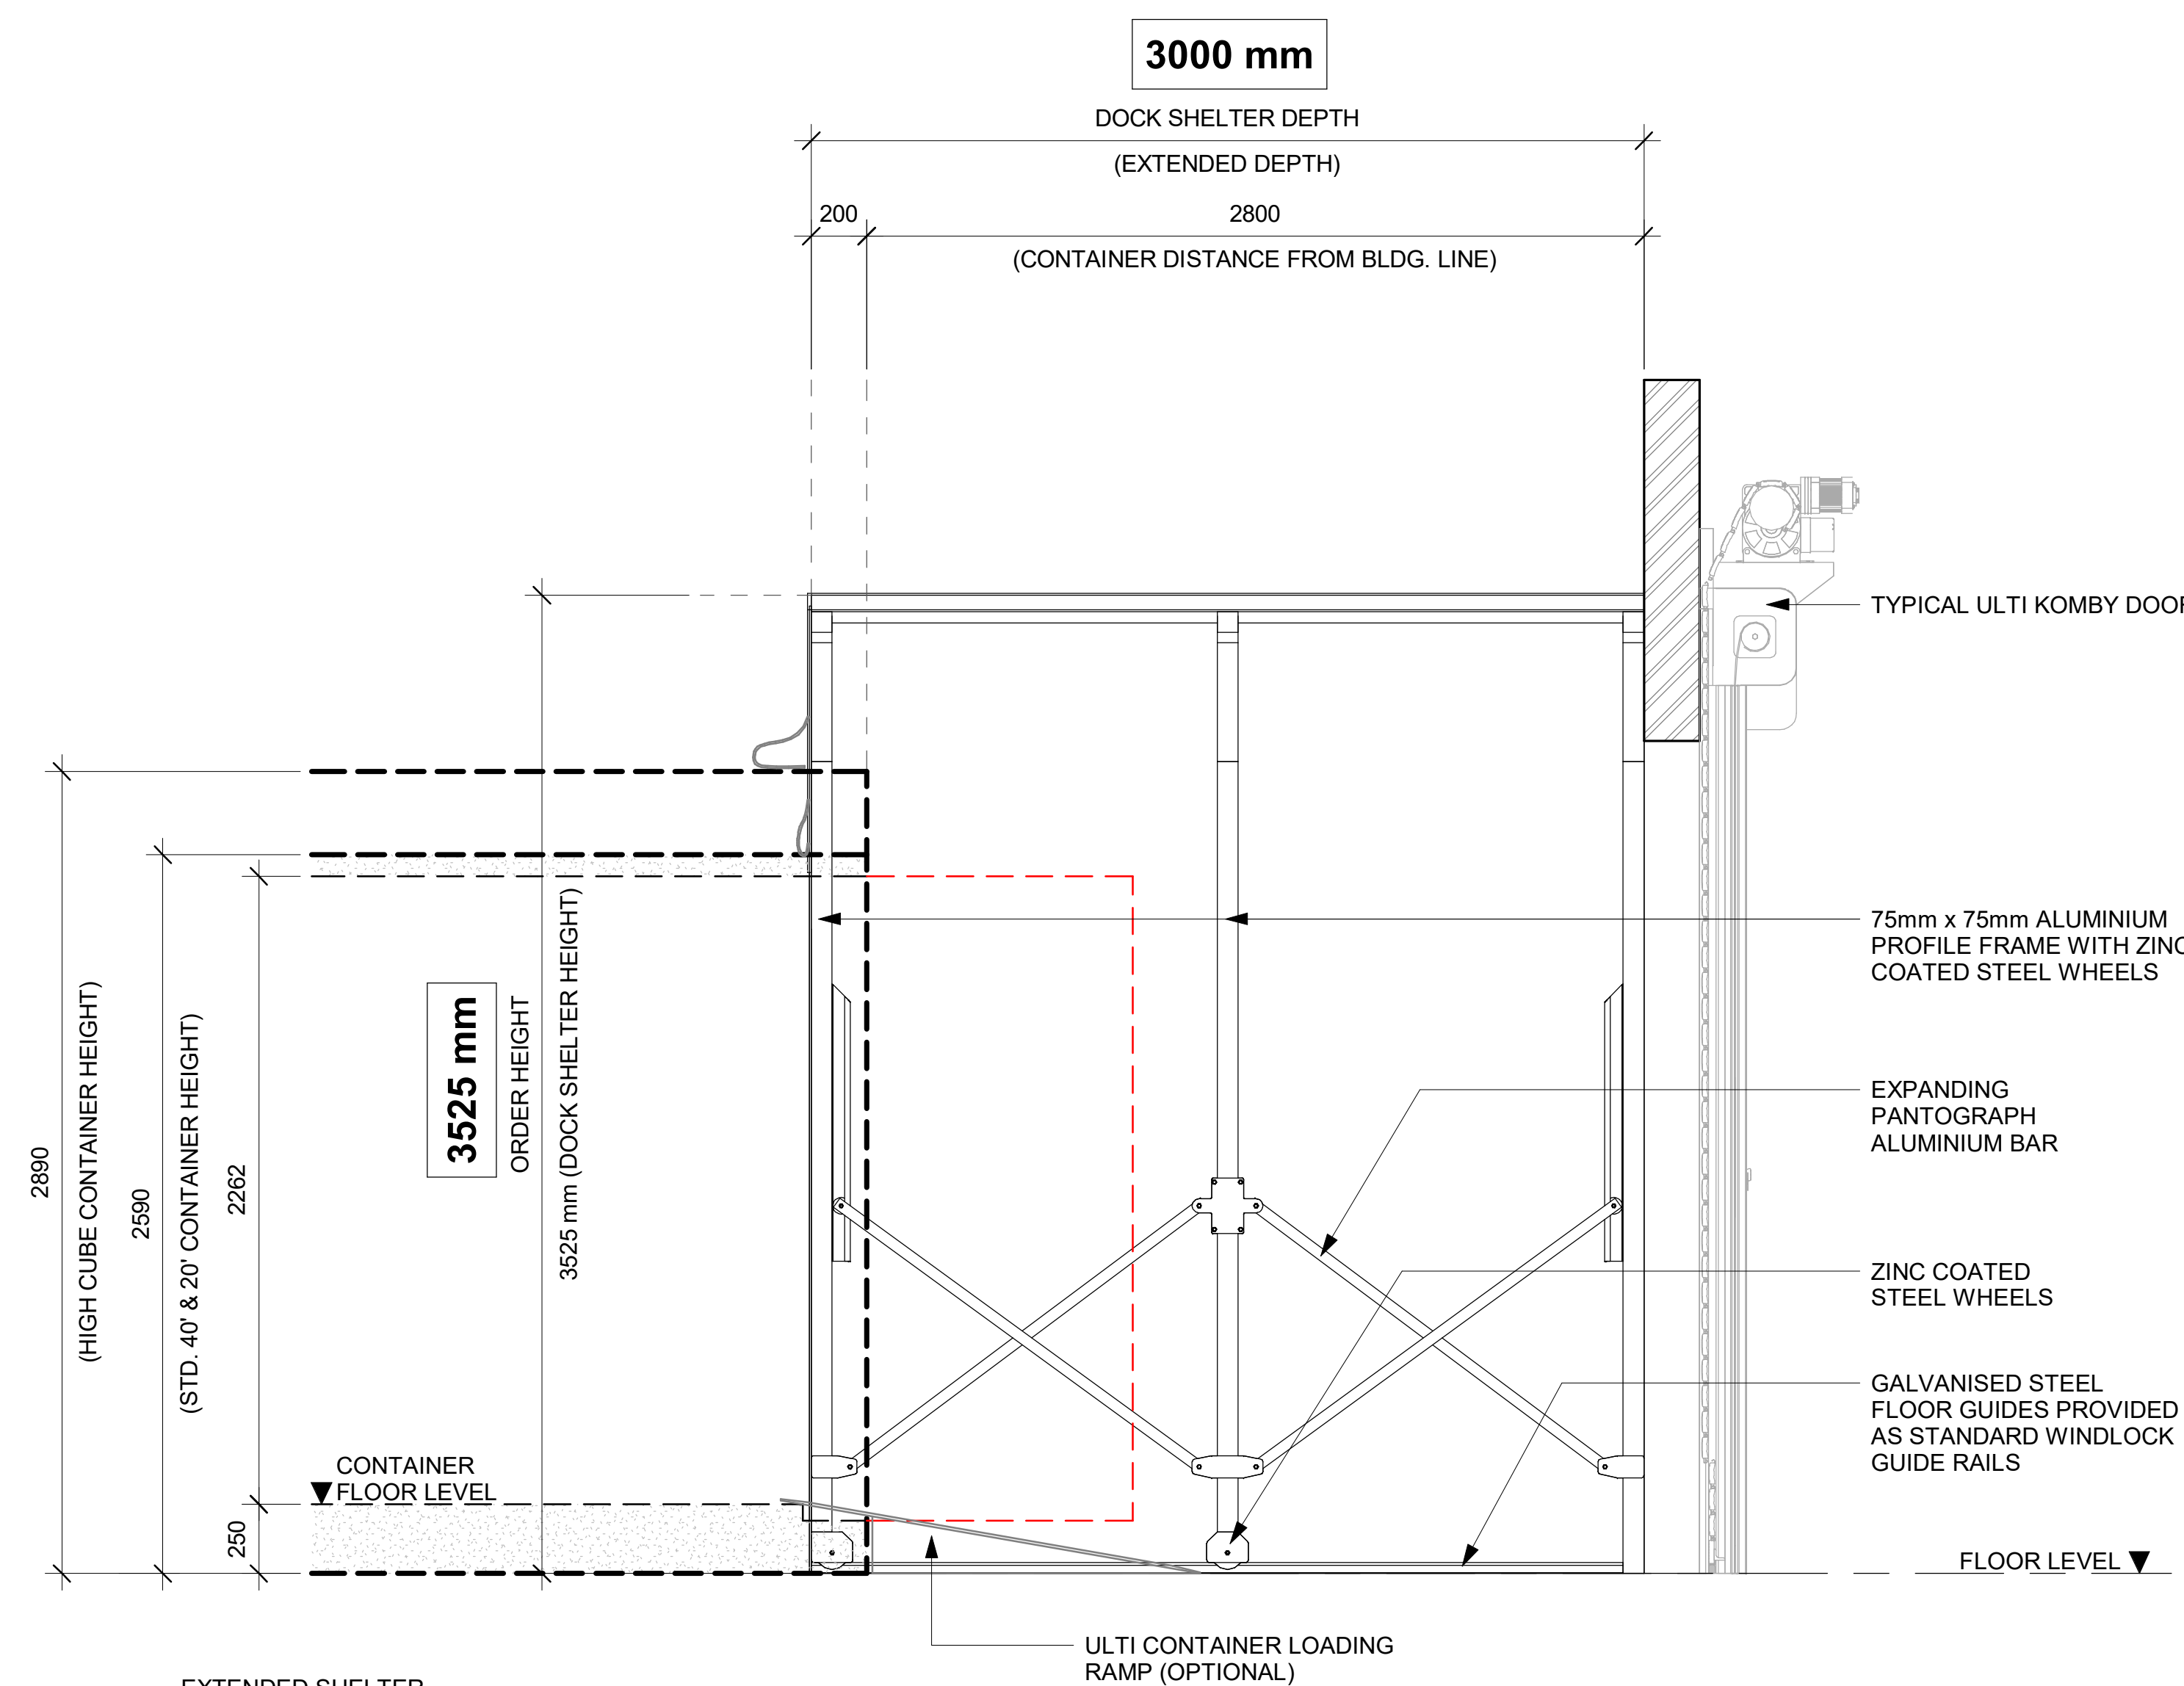

5 **SIDE ELEVATION VIEW**

SCALE: 1:20 MTS.