
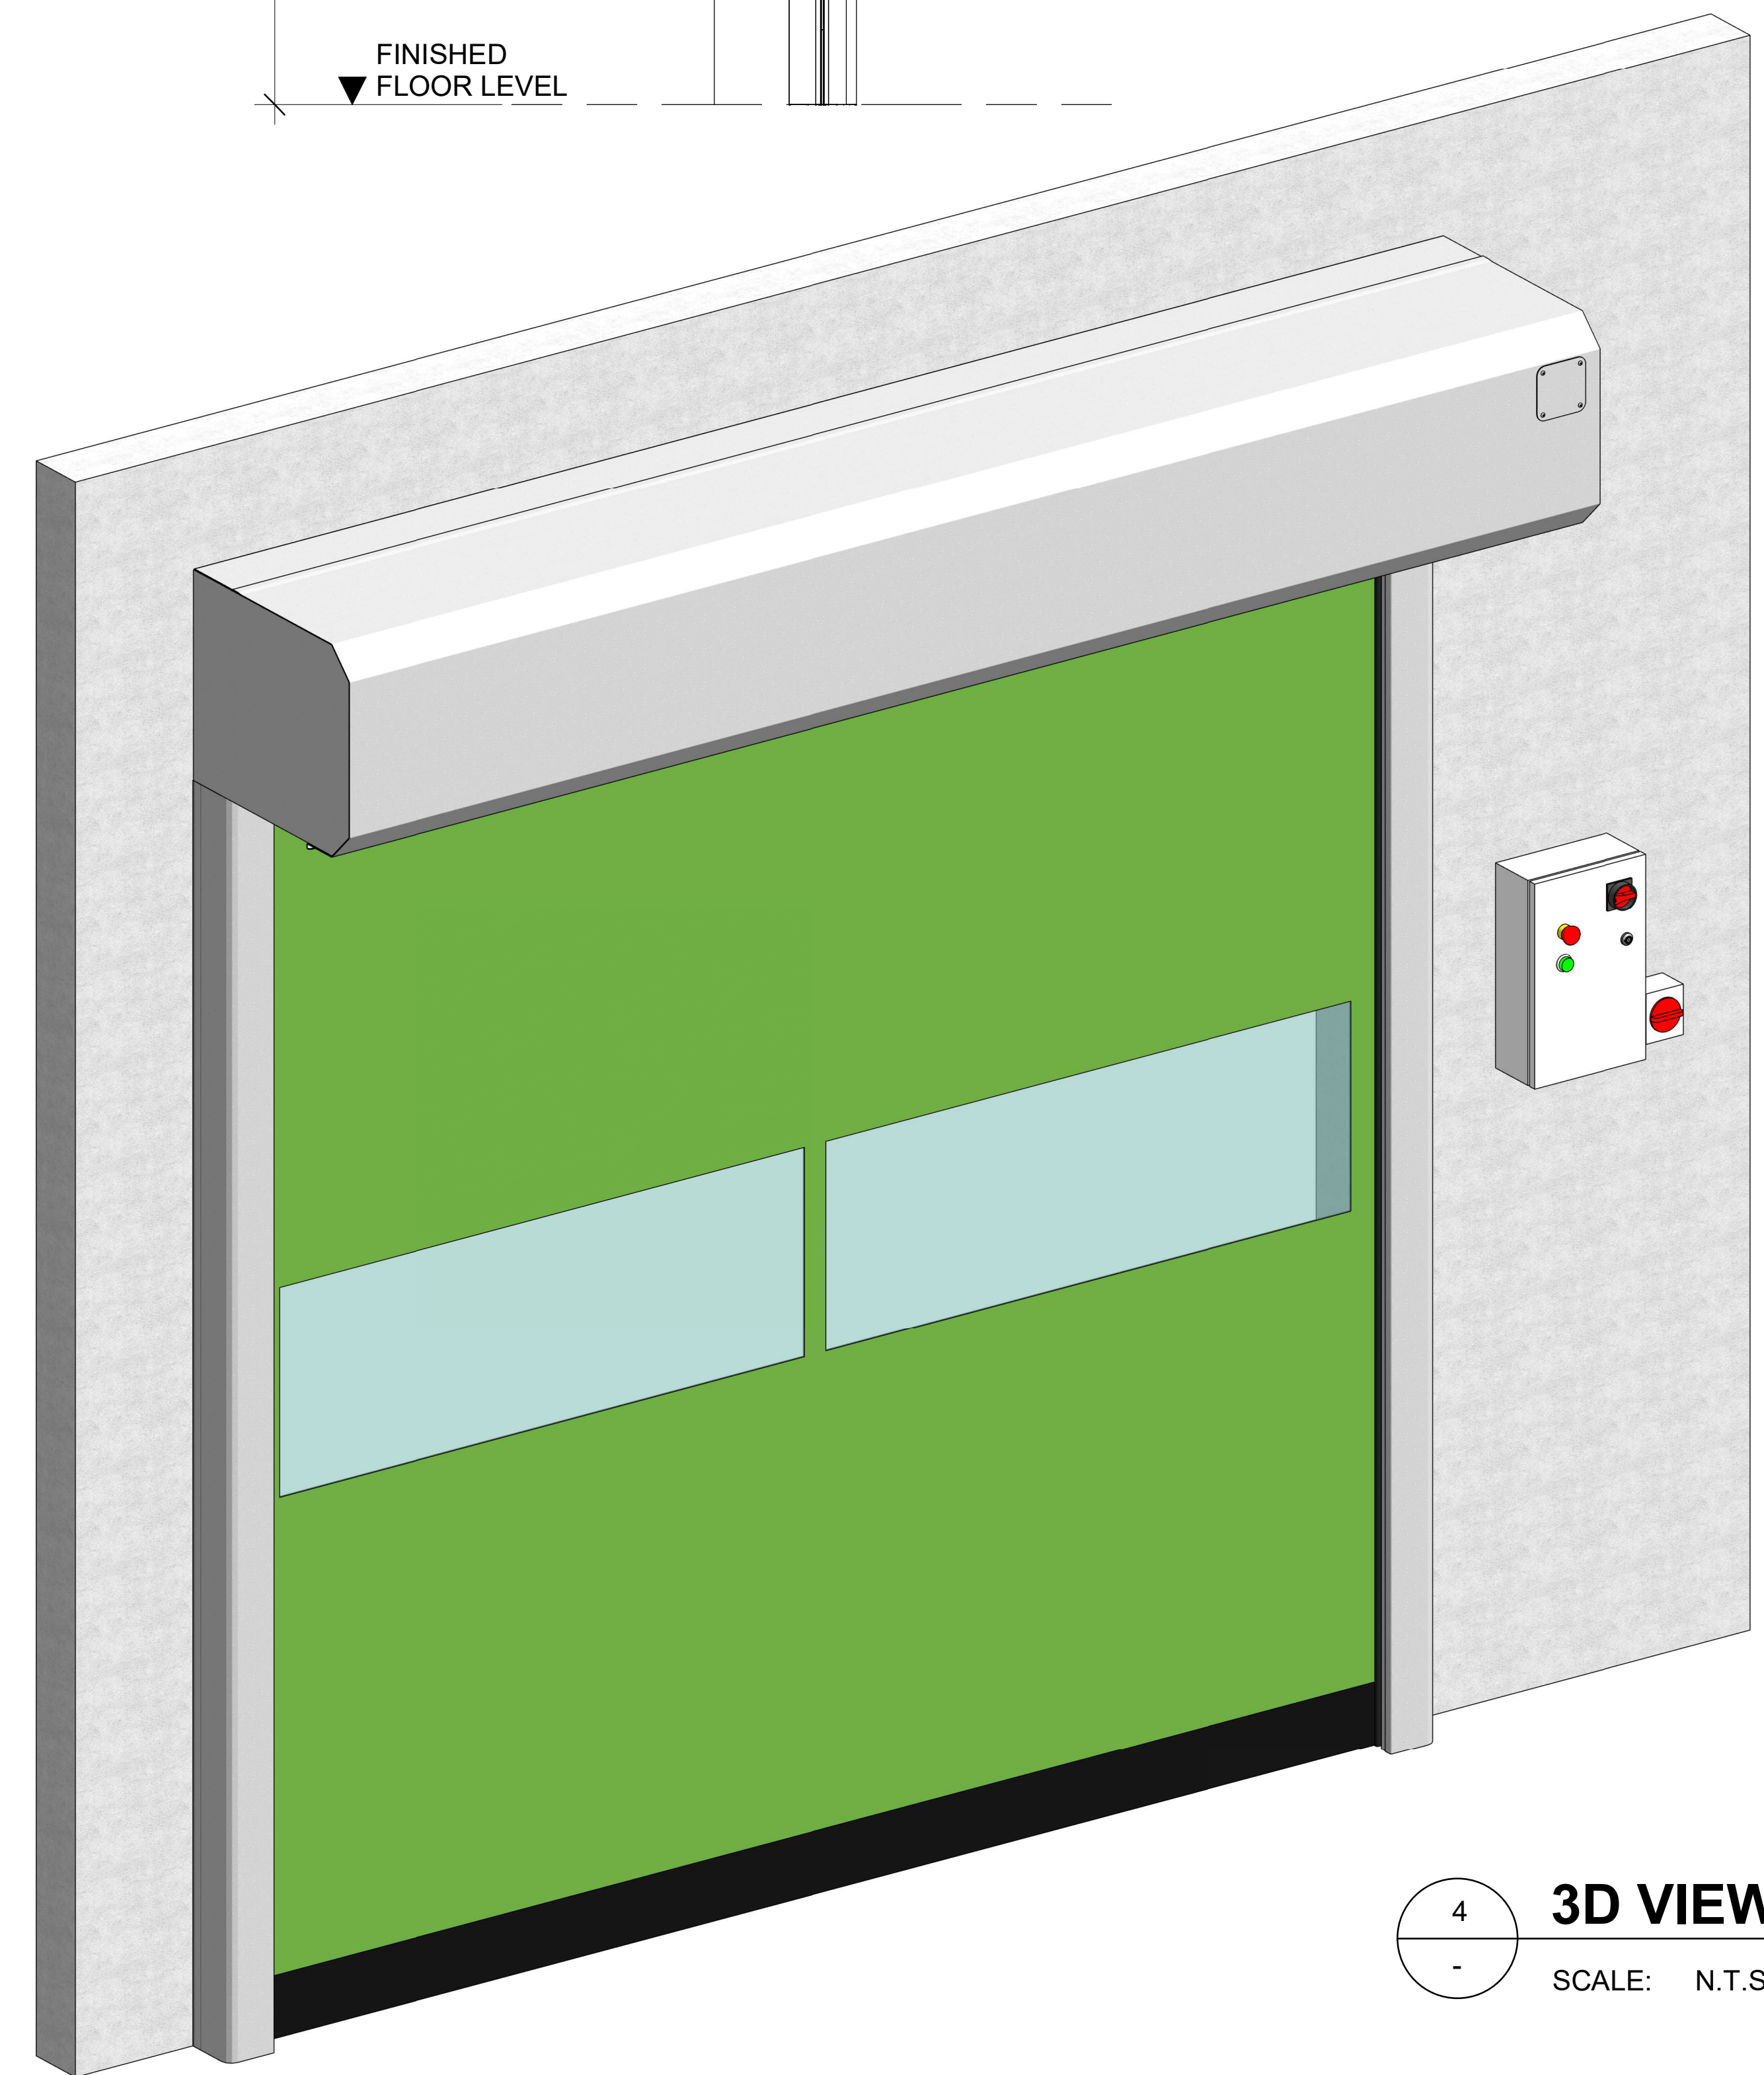
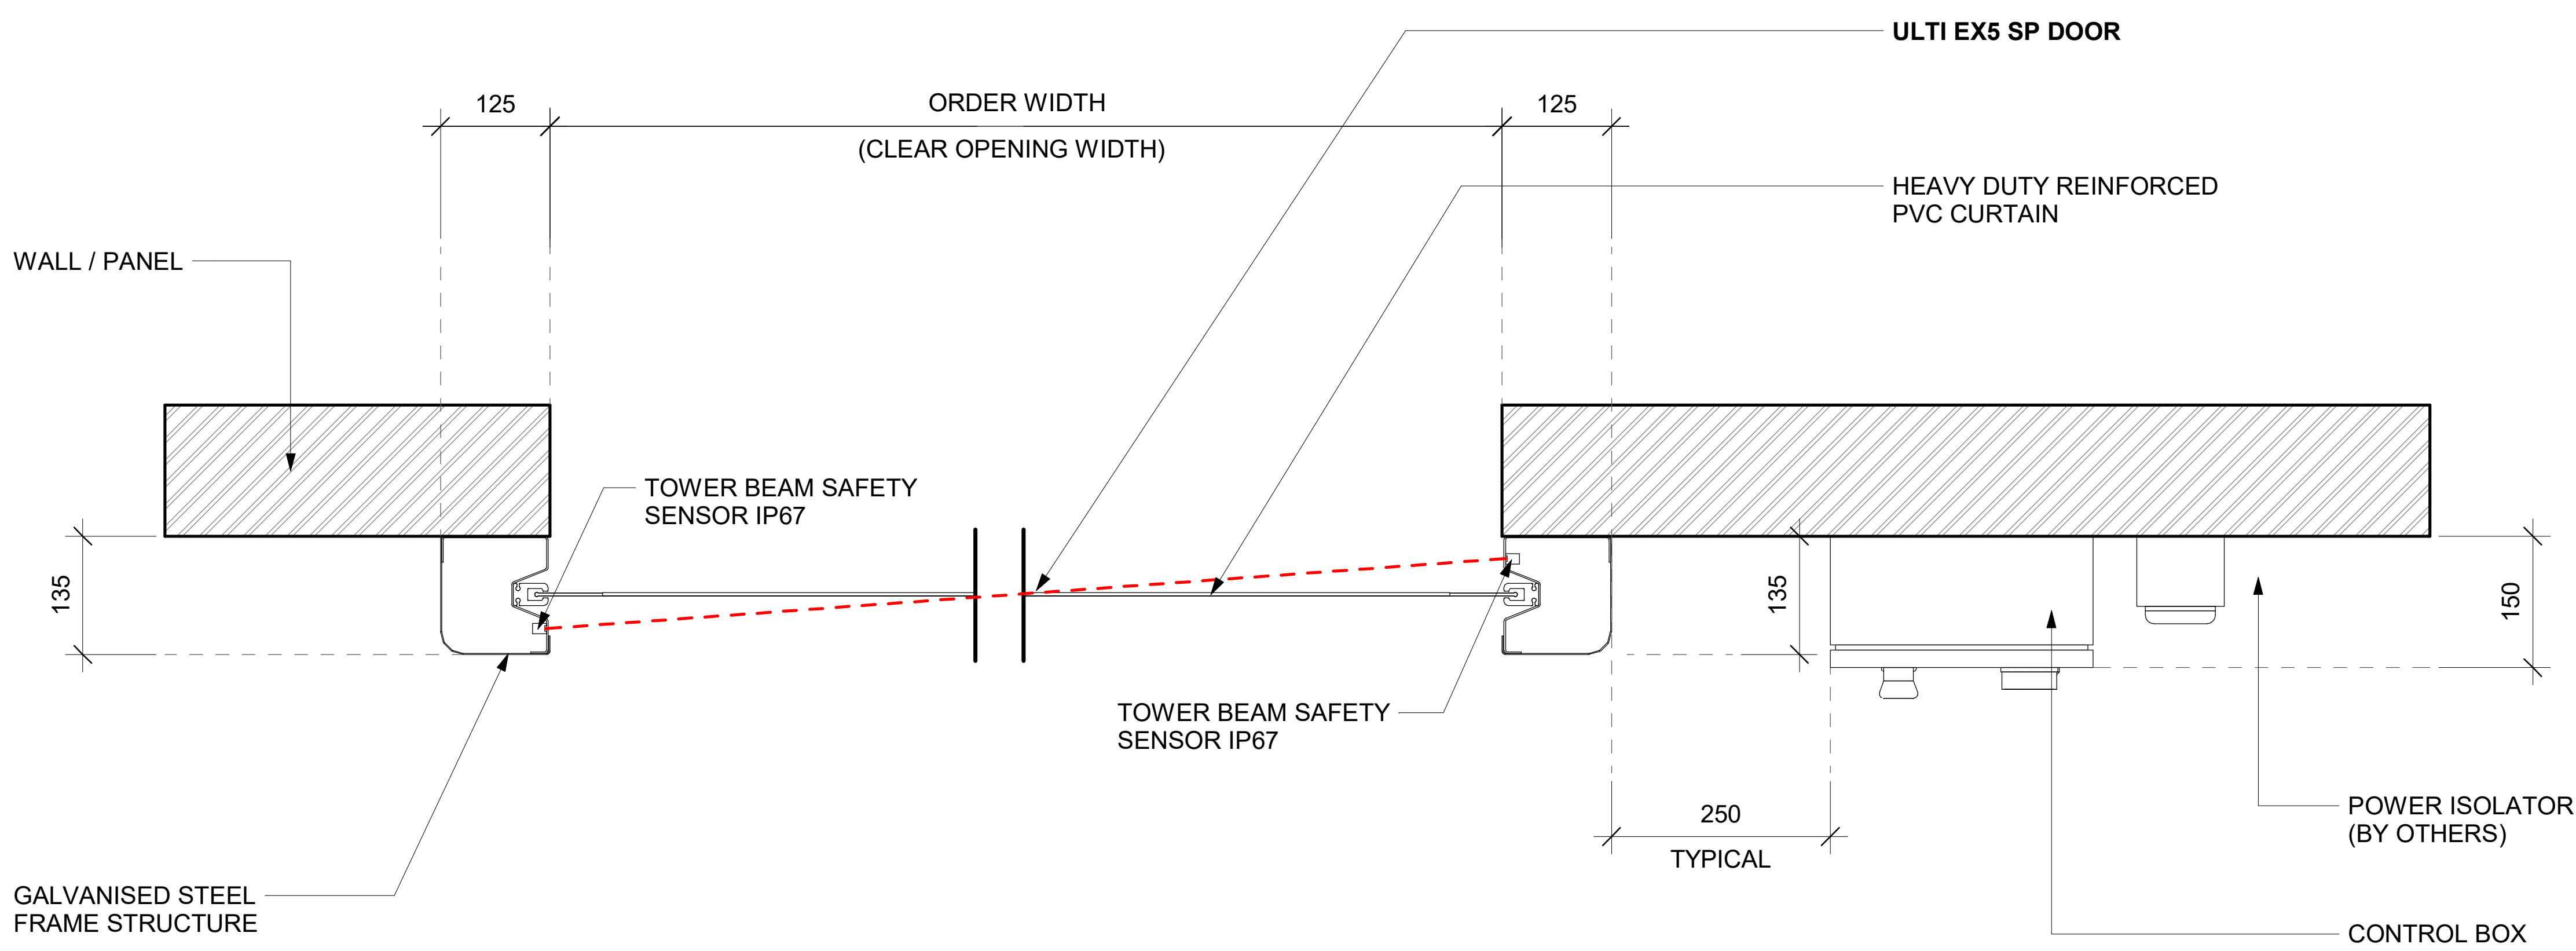
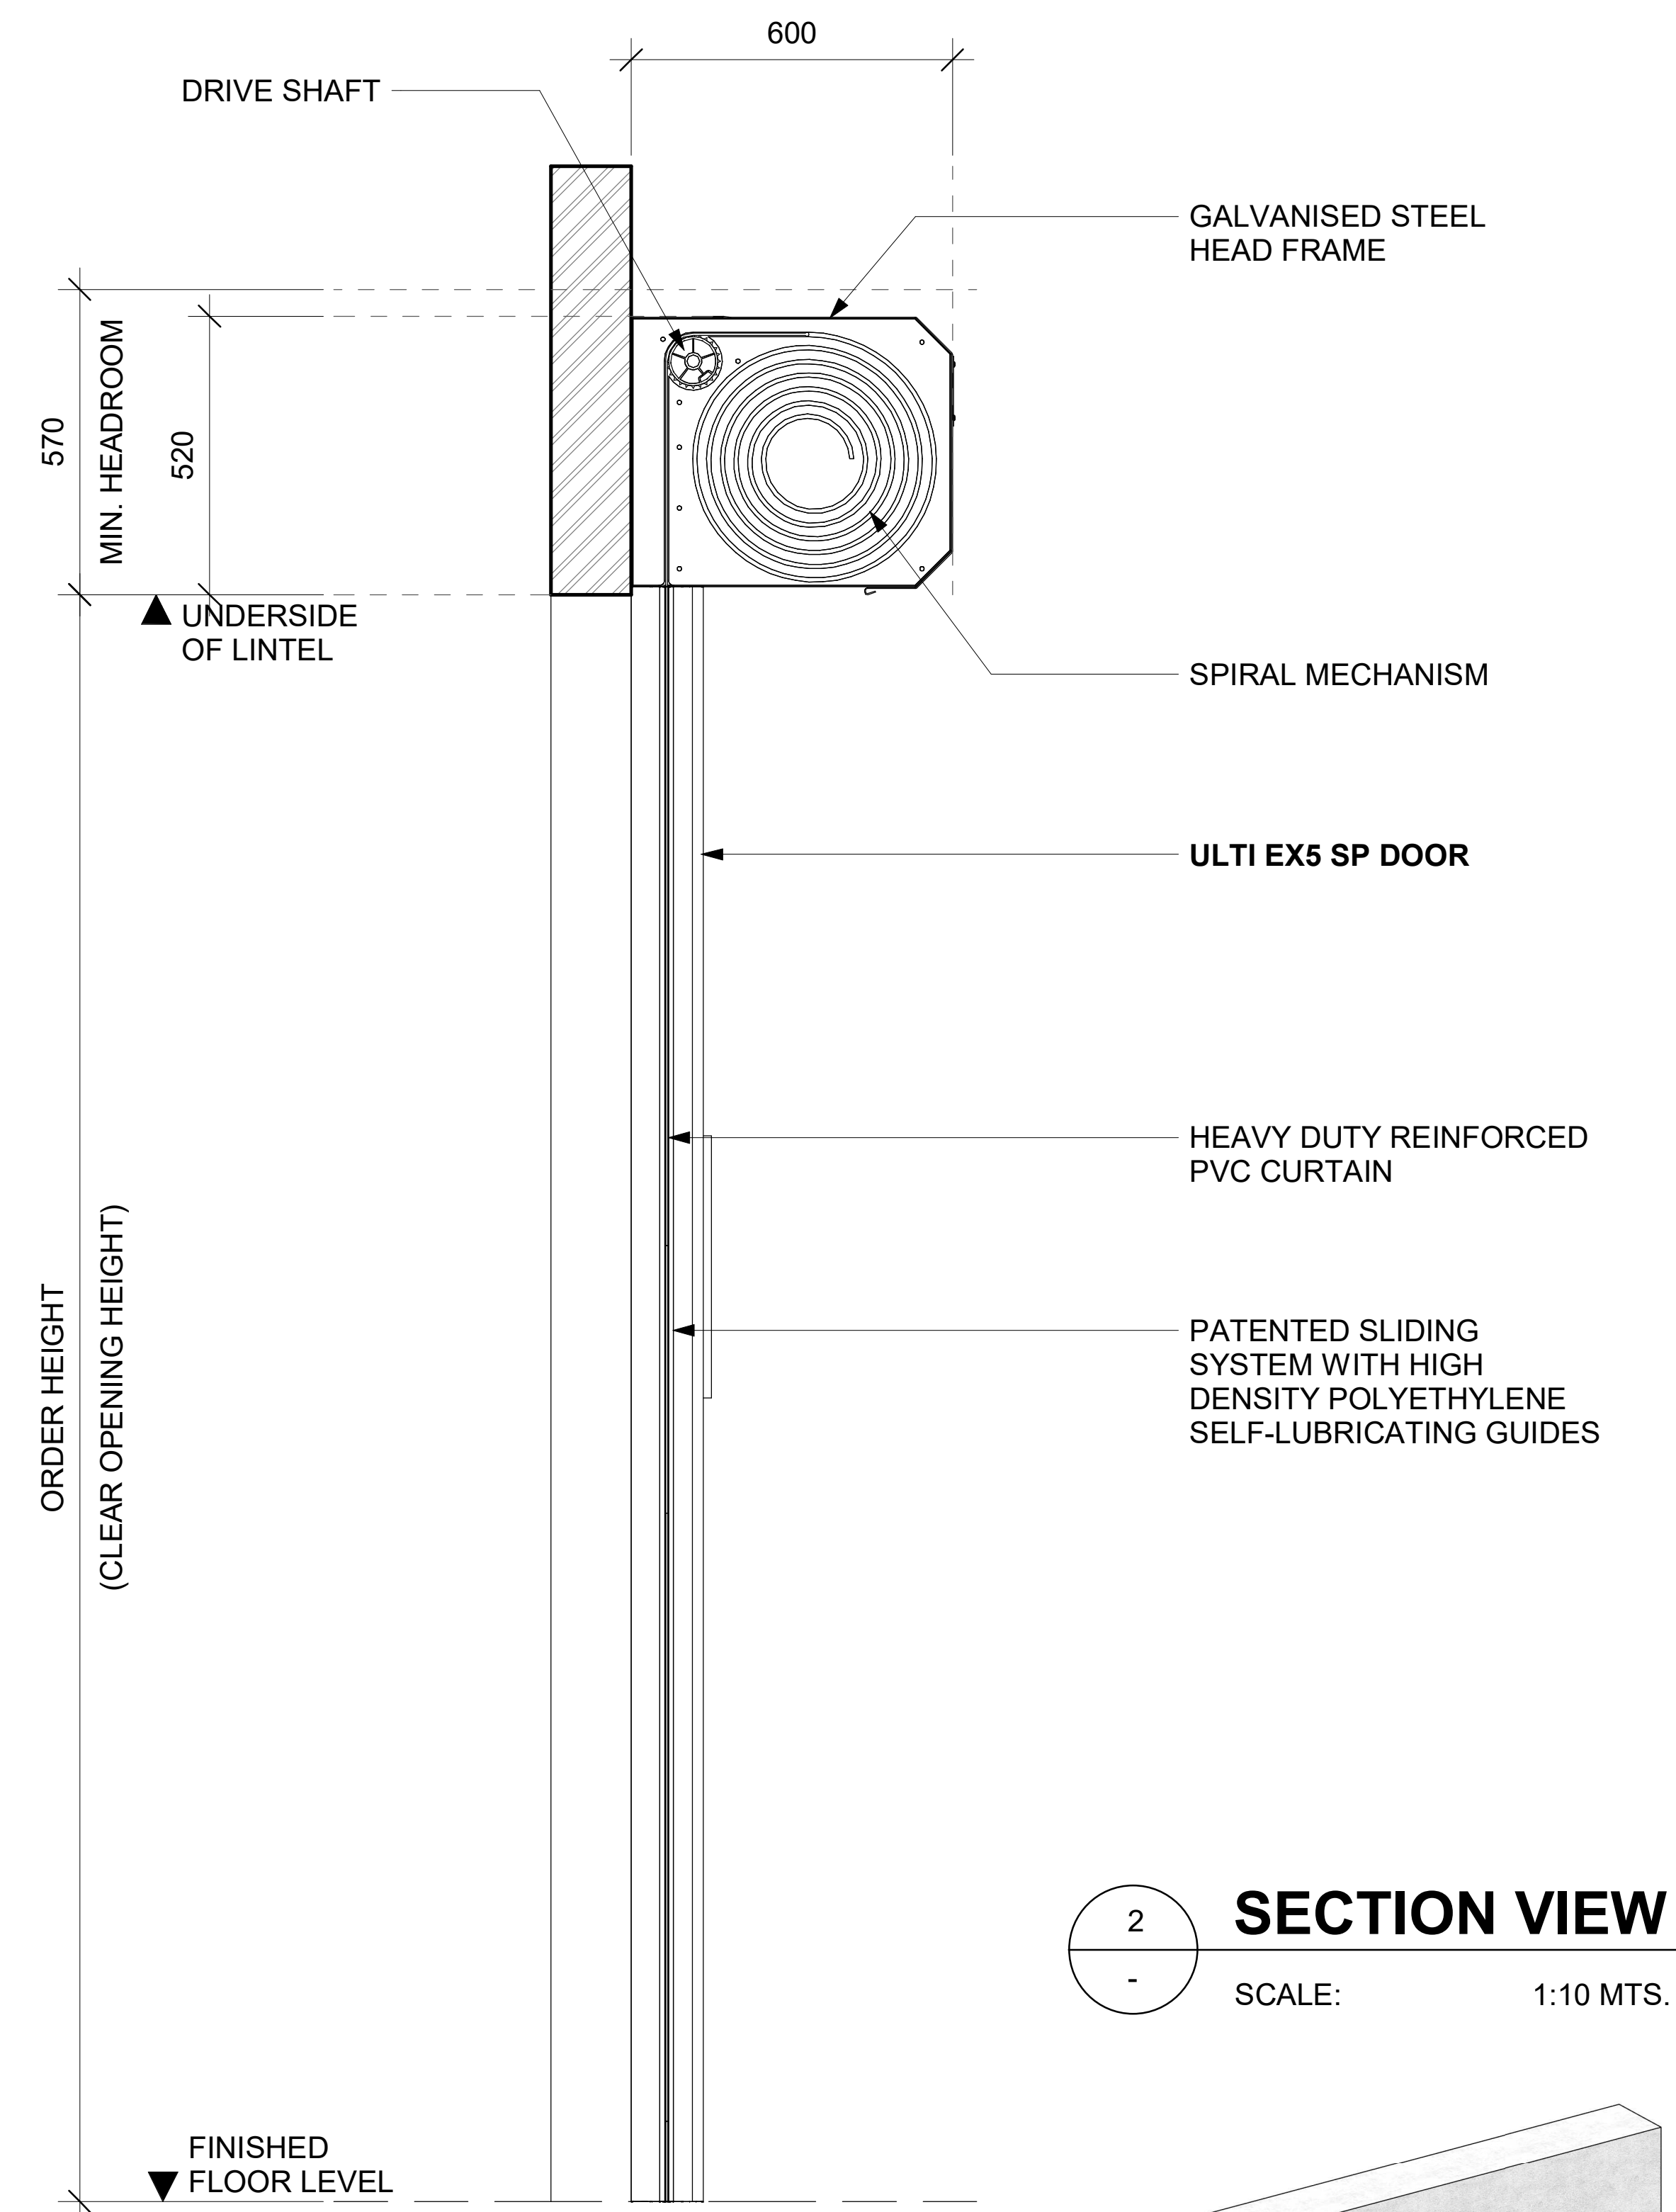


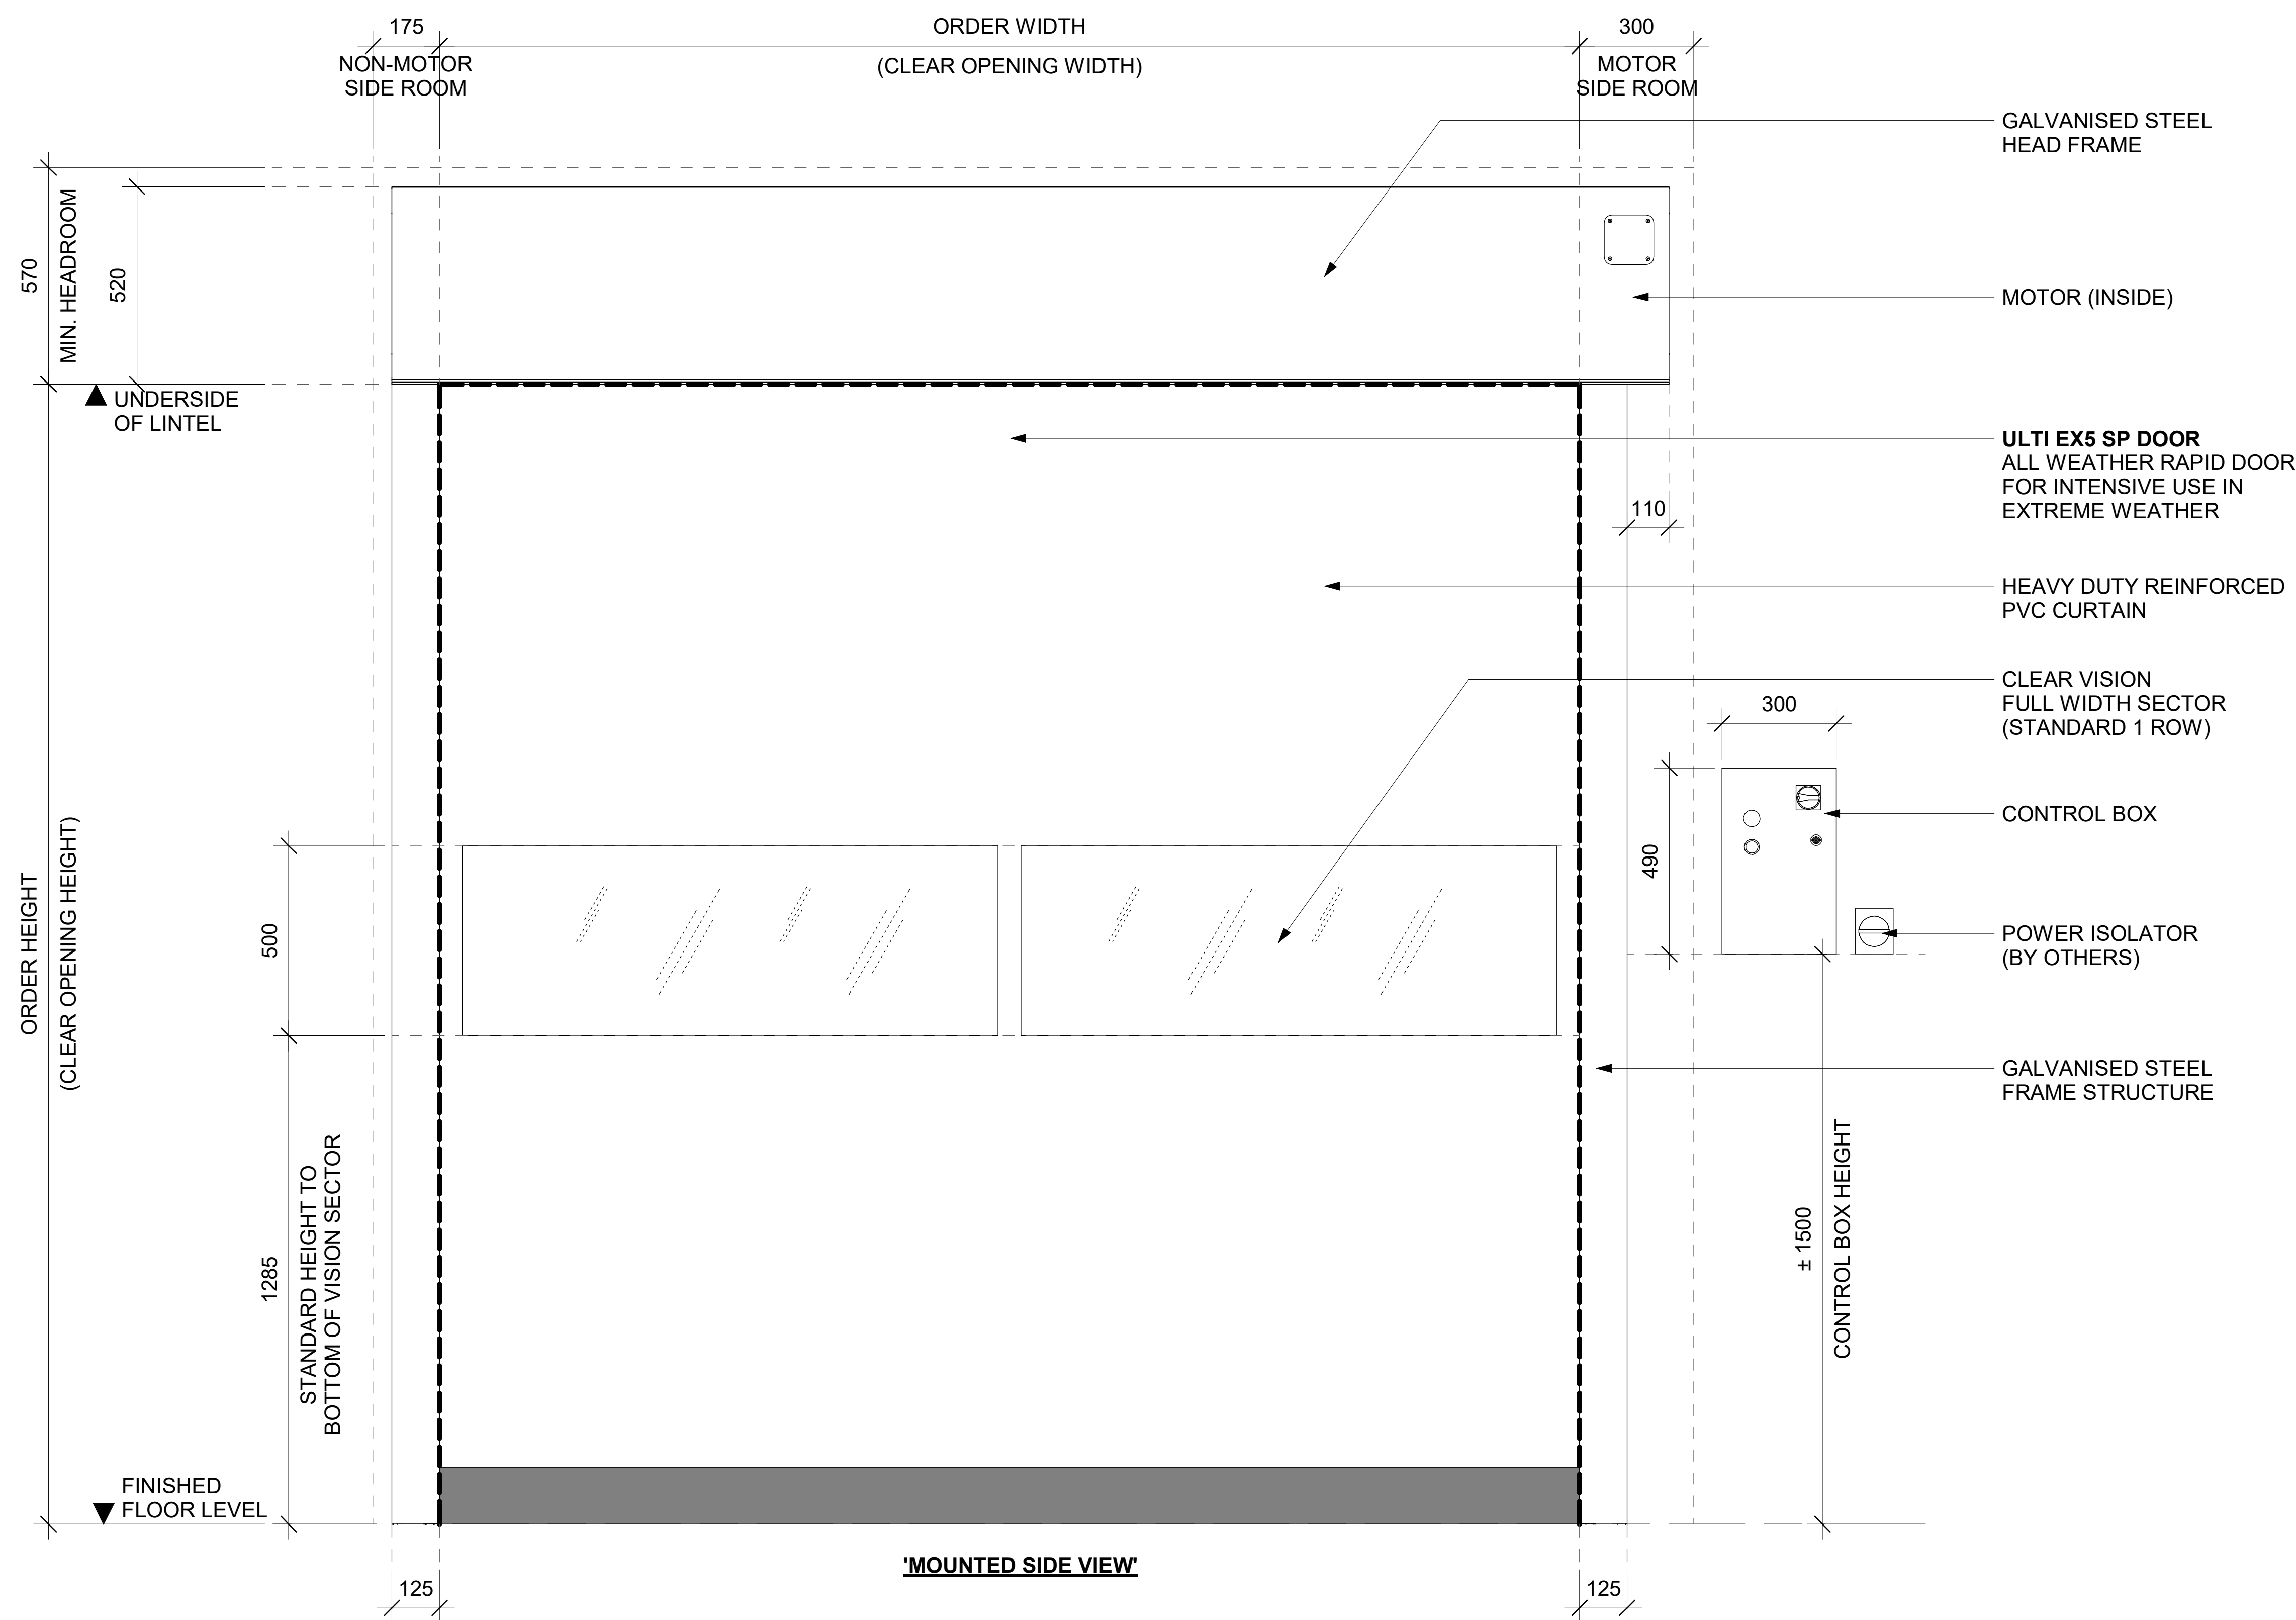

ulti group

© Ulti Group Ltd, 2021

NOTE:

CONTACT ULTI GROUP FOR ANY CUSTOMISATIONS AND TO DISCUSS PROJECT SPECIFIC INFORMATION

www.ultigroup.co.nz
hello@ultigroup.co.nz
Phone: 0800 807 753
105 Glover Road, Hawera, 4610

SPECIFICATIONS :

RELEASED VERSION NO. : **VERSION 1**

PRODUCT GROUP : **HIGH SPEED DOORS**

PRODUCT ID : **00000**

APPLICATION : **INTERNAL & EXTERNAL**

STANDARD SIZE : **3500 mm WIDE x 4000 mm HIGH**

MINIMUM SIZE : **500 mm WIDE x 600 mm HIGH**

MAXIMUM SIZE : **5000 mm WIDE x 5000 mm HIGH**

HEADROOM : **570 mm MIN.**

SIDE ROOM - MOTOR SIDE : **300 mm**

SIDE ROOM - NON MOTOR SIDE : **175 mm**

STANDARD FRAME MATERIAL : **GALVANISED STEEL**

STANDARD FRAME COLOUR : **GALVANISED**

STANDARD CURTAIN MATERIAL : **HEAVY DUTY REINFORCED PVC FABRIC CURTAIN**

CURTAIN COLOUR (INSIDE / OUTSIDE) : **RAL 6018 - STANDARD**

VISION PANELS : **1 ROW (STANDARD)**

POWER SUPPLY : **3 PHASE, 400V + NEUTRAL + EARTH 15 Amp**

OPERATING TEMPERATURE : **-20°C to +50°C DEGREES**

TITLE:

ULTI EX5 SP DOOR

SHEET NO. :

1 OF 1

DATE :

MARCH 24, 2021

DRAWING NUMBER :

ULTIROLL-EX5SP-001

APPROVED BY : J.PRESTIDGE

DRAWN BY : J.ENRIQUEZ

SCALE : As indicated **SHT. SIZE :** A0

*All dimensions are in millimeters unless otherwise specified