


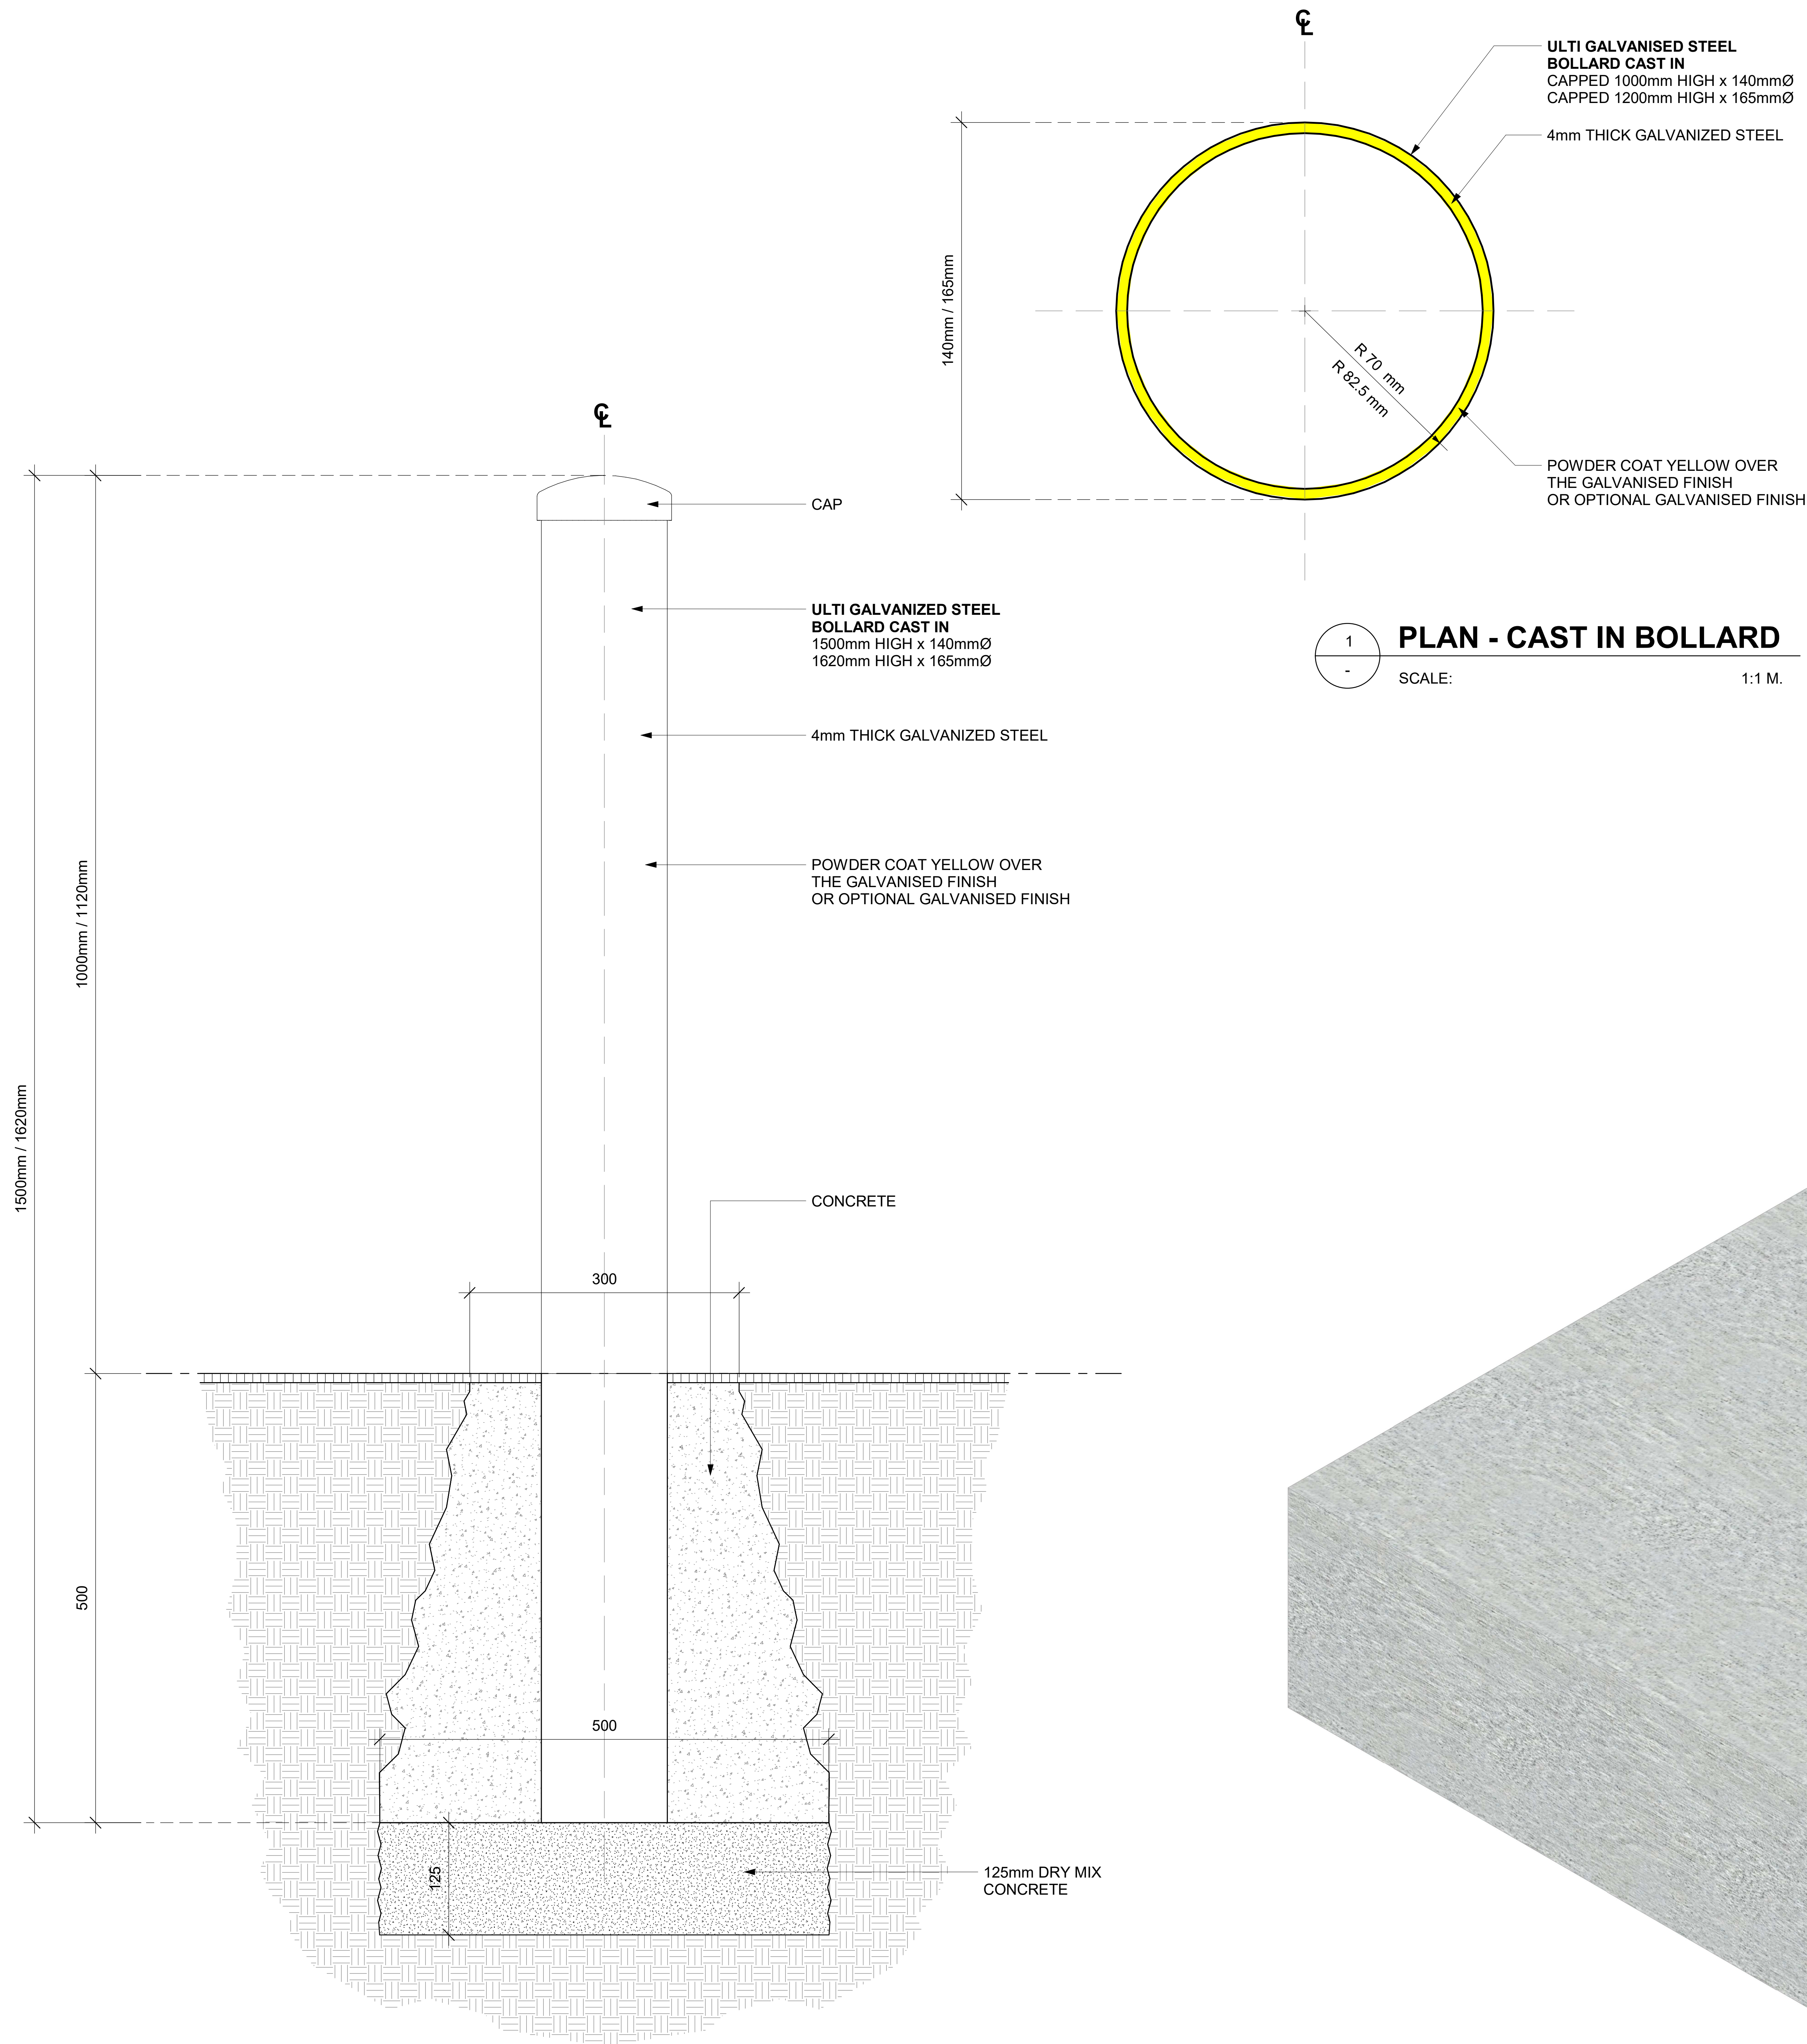

ulti
group

© Ulti Group Ltd, 2021

NOTE:

CONTACT ULTI GROUP FOR ANY
CUSTOMISATIONS AND TO DISCUSS
PROJECT SPECIFIC INFORMATION

www.ultigroup.co.nz
hello@ultigroup.co.nz
Phone: 0800 807 753
105 Glover Road, Hawera, 4610

TITLE:

**ULTI GALVANISED
STEEL BOLLARD
CAST IN**

SHEET NO. :

1 OF 1

DATE :

DEC. 20, 2021

DRAWING NUMBER :

BOLLARD-CI-001

APPROVED BY :

J.PRESTIDGE

DRAWN BY :

J.ENRIQUEZ

SCALE :

As indicated

SHT. SIZE :

A0

*All dimensions are in millimeters unless otherwise specified