



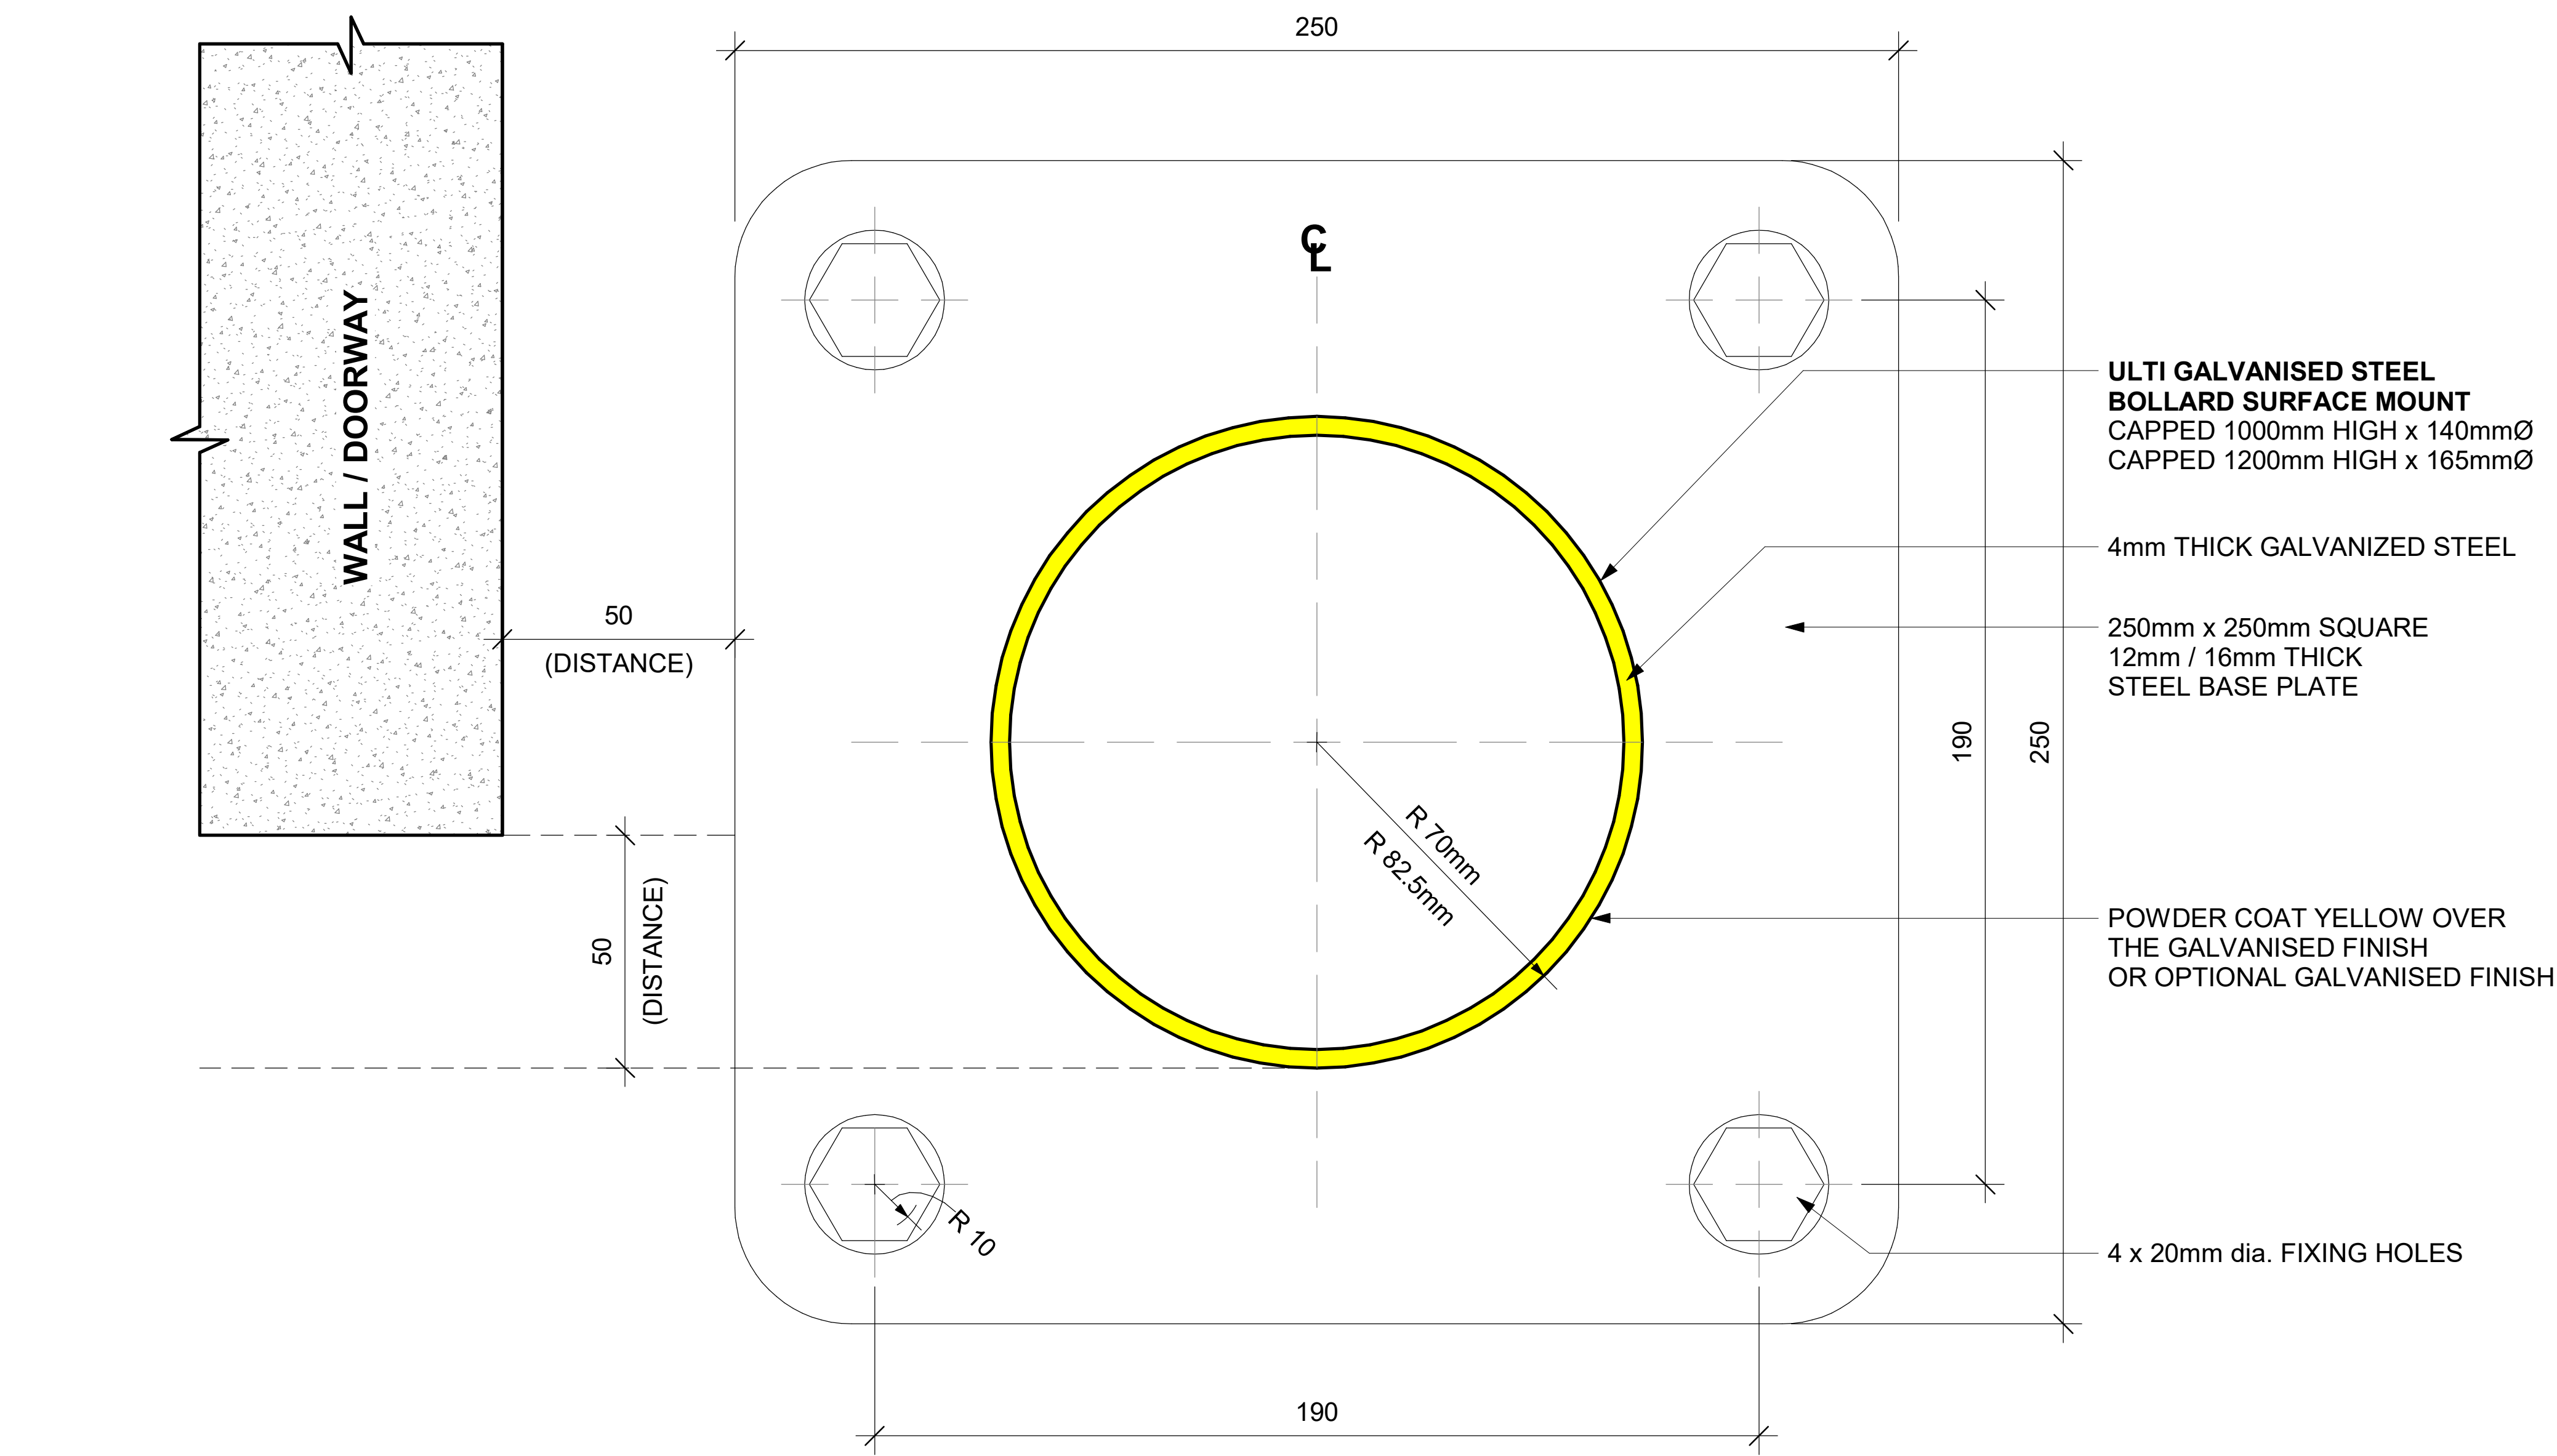


1 PLAN - SURFACE MOUNT BOLLARD

SCALE: 1:1 M.

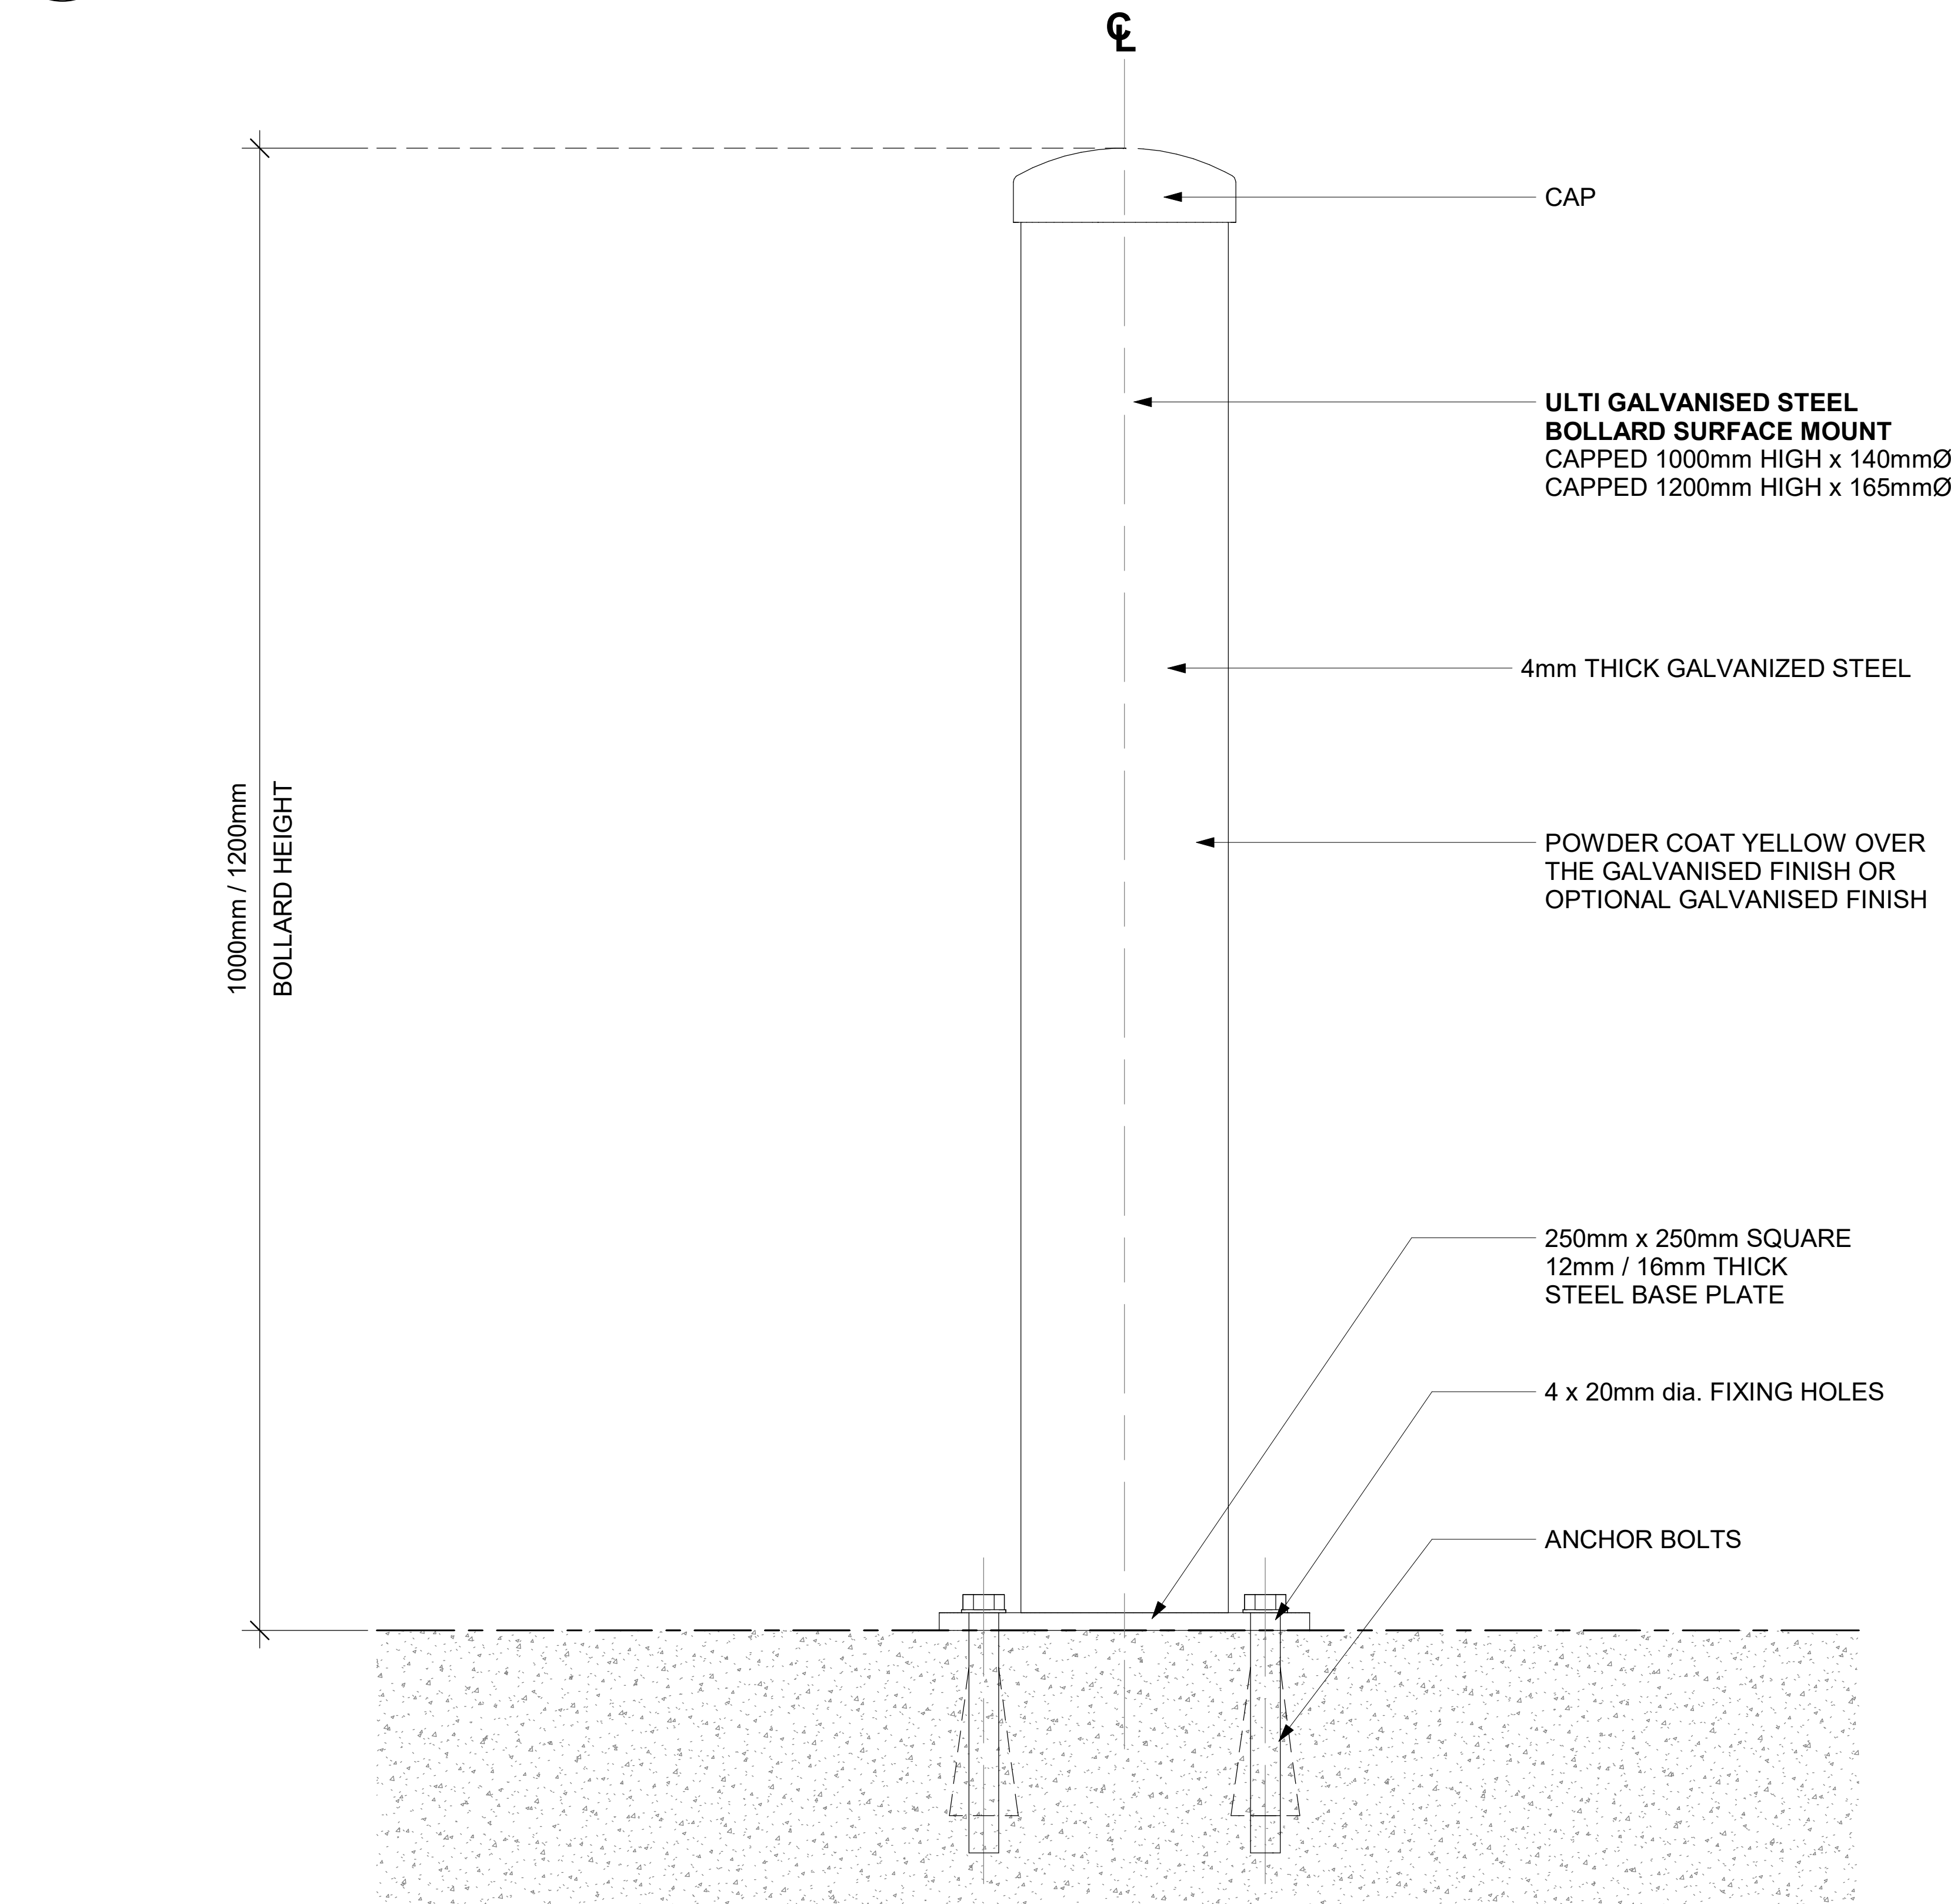

2 ELEVATION - SURFACE MOUNT BOLLARD

SCALE: 1:3 M.

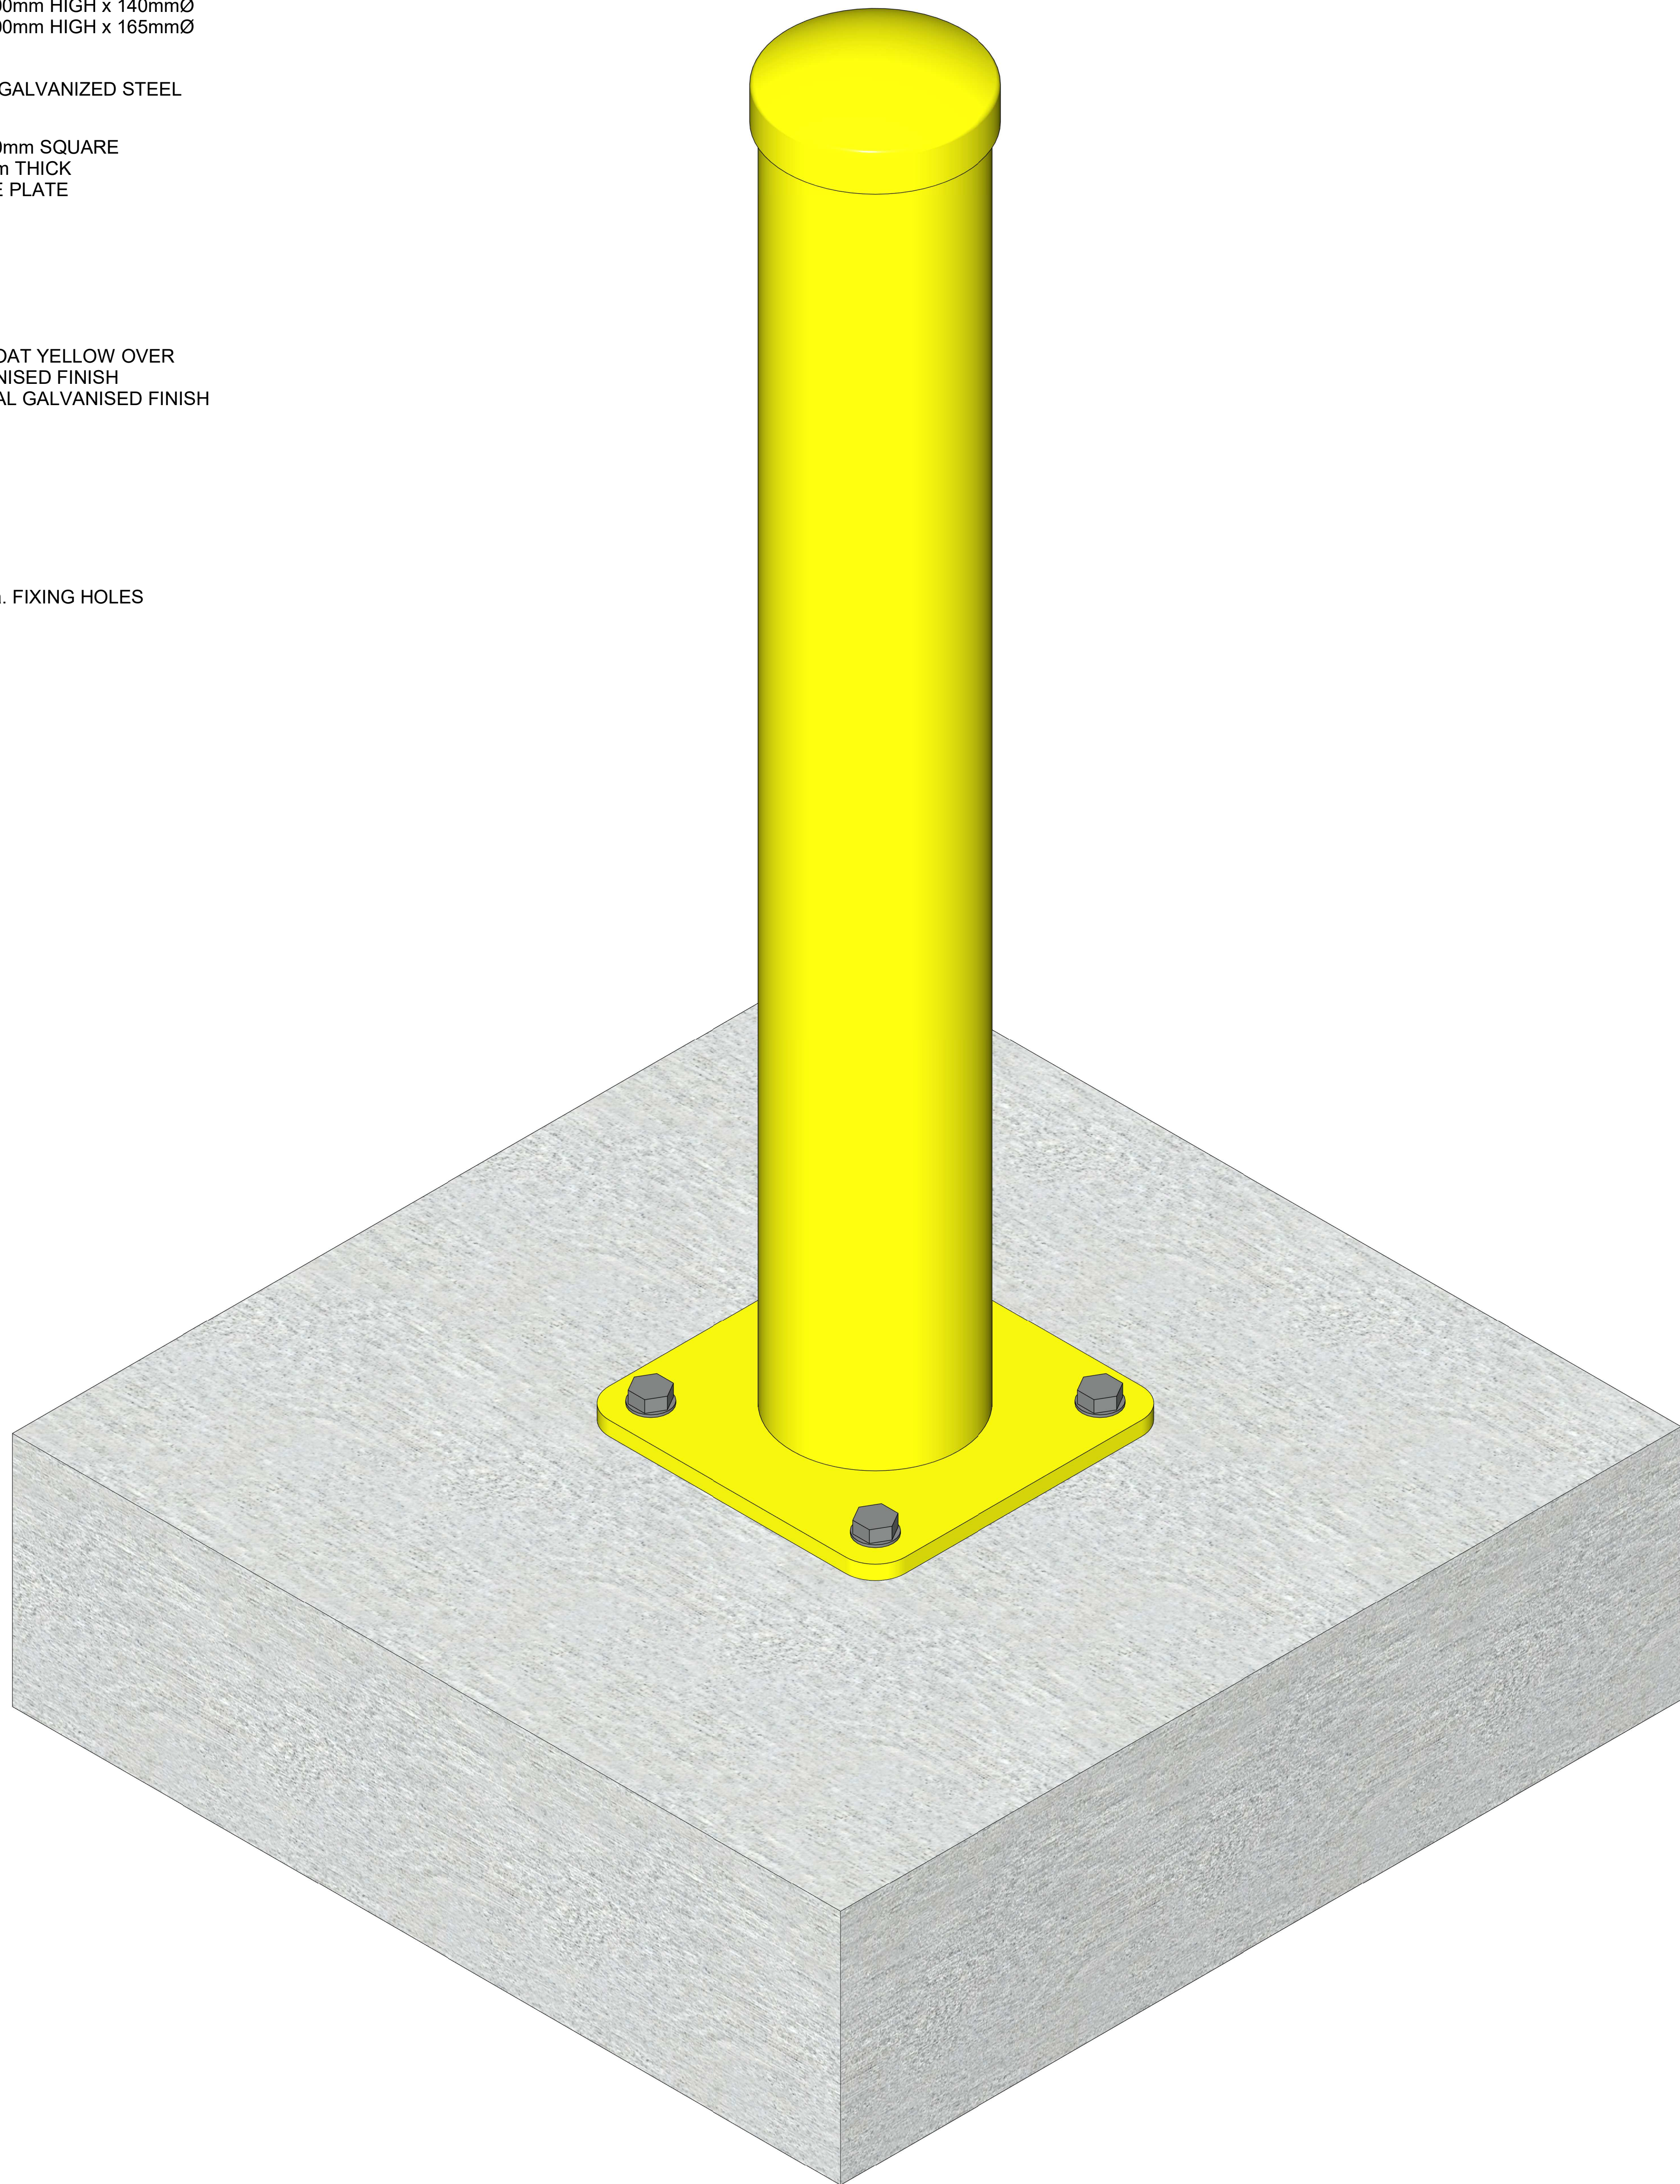

3 3D VIEW - SURFACE MOUNT BOLLARD

SCALE: N.T.S.

ulti  
group

© Ulti Group Ltd, 2021

**NOTE:**

CONTACT ULTI GROUP FOR ANY  
CUSTOMISATIONS AND TO DISCUSS  
PROJECT SPECIFIC INFORMATION

www.ultigroup.co.nz  
hello@ultigroup.co.nz  
Phone: 0800 807 753  
105 Glover Road, Hawera, 4610